




**FLOOR PLAN**  
SCALE: 1/4" = 1'-0"

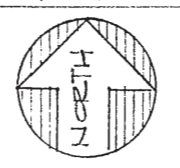


<b>WAYNE RESIDENCE</b>		
SCALE: 1/4" = 1'-0"	APPROVED BY:	DRAWN BY: PLH
DATE:		REVISED:
LOT 12 - COUNTRY CLUB FAIRWAYS COLUMBIA, MISSOURI		
HULEN & HULEN DESIGNS		DRAWING NUMBER 2 of 7

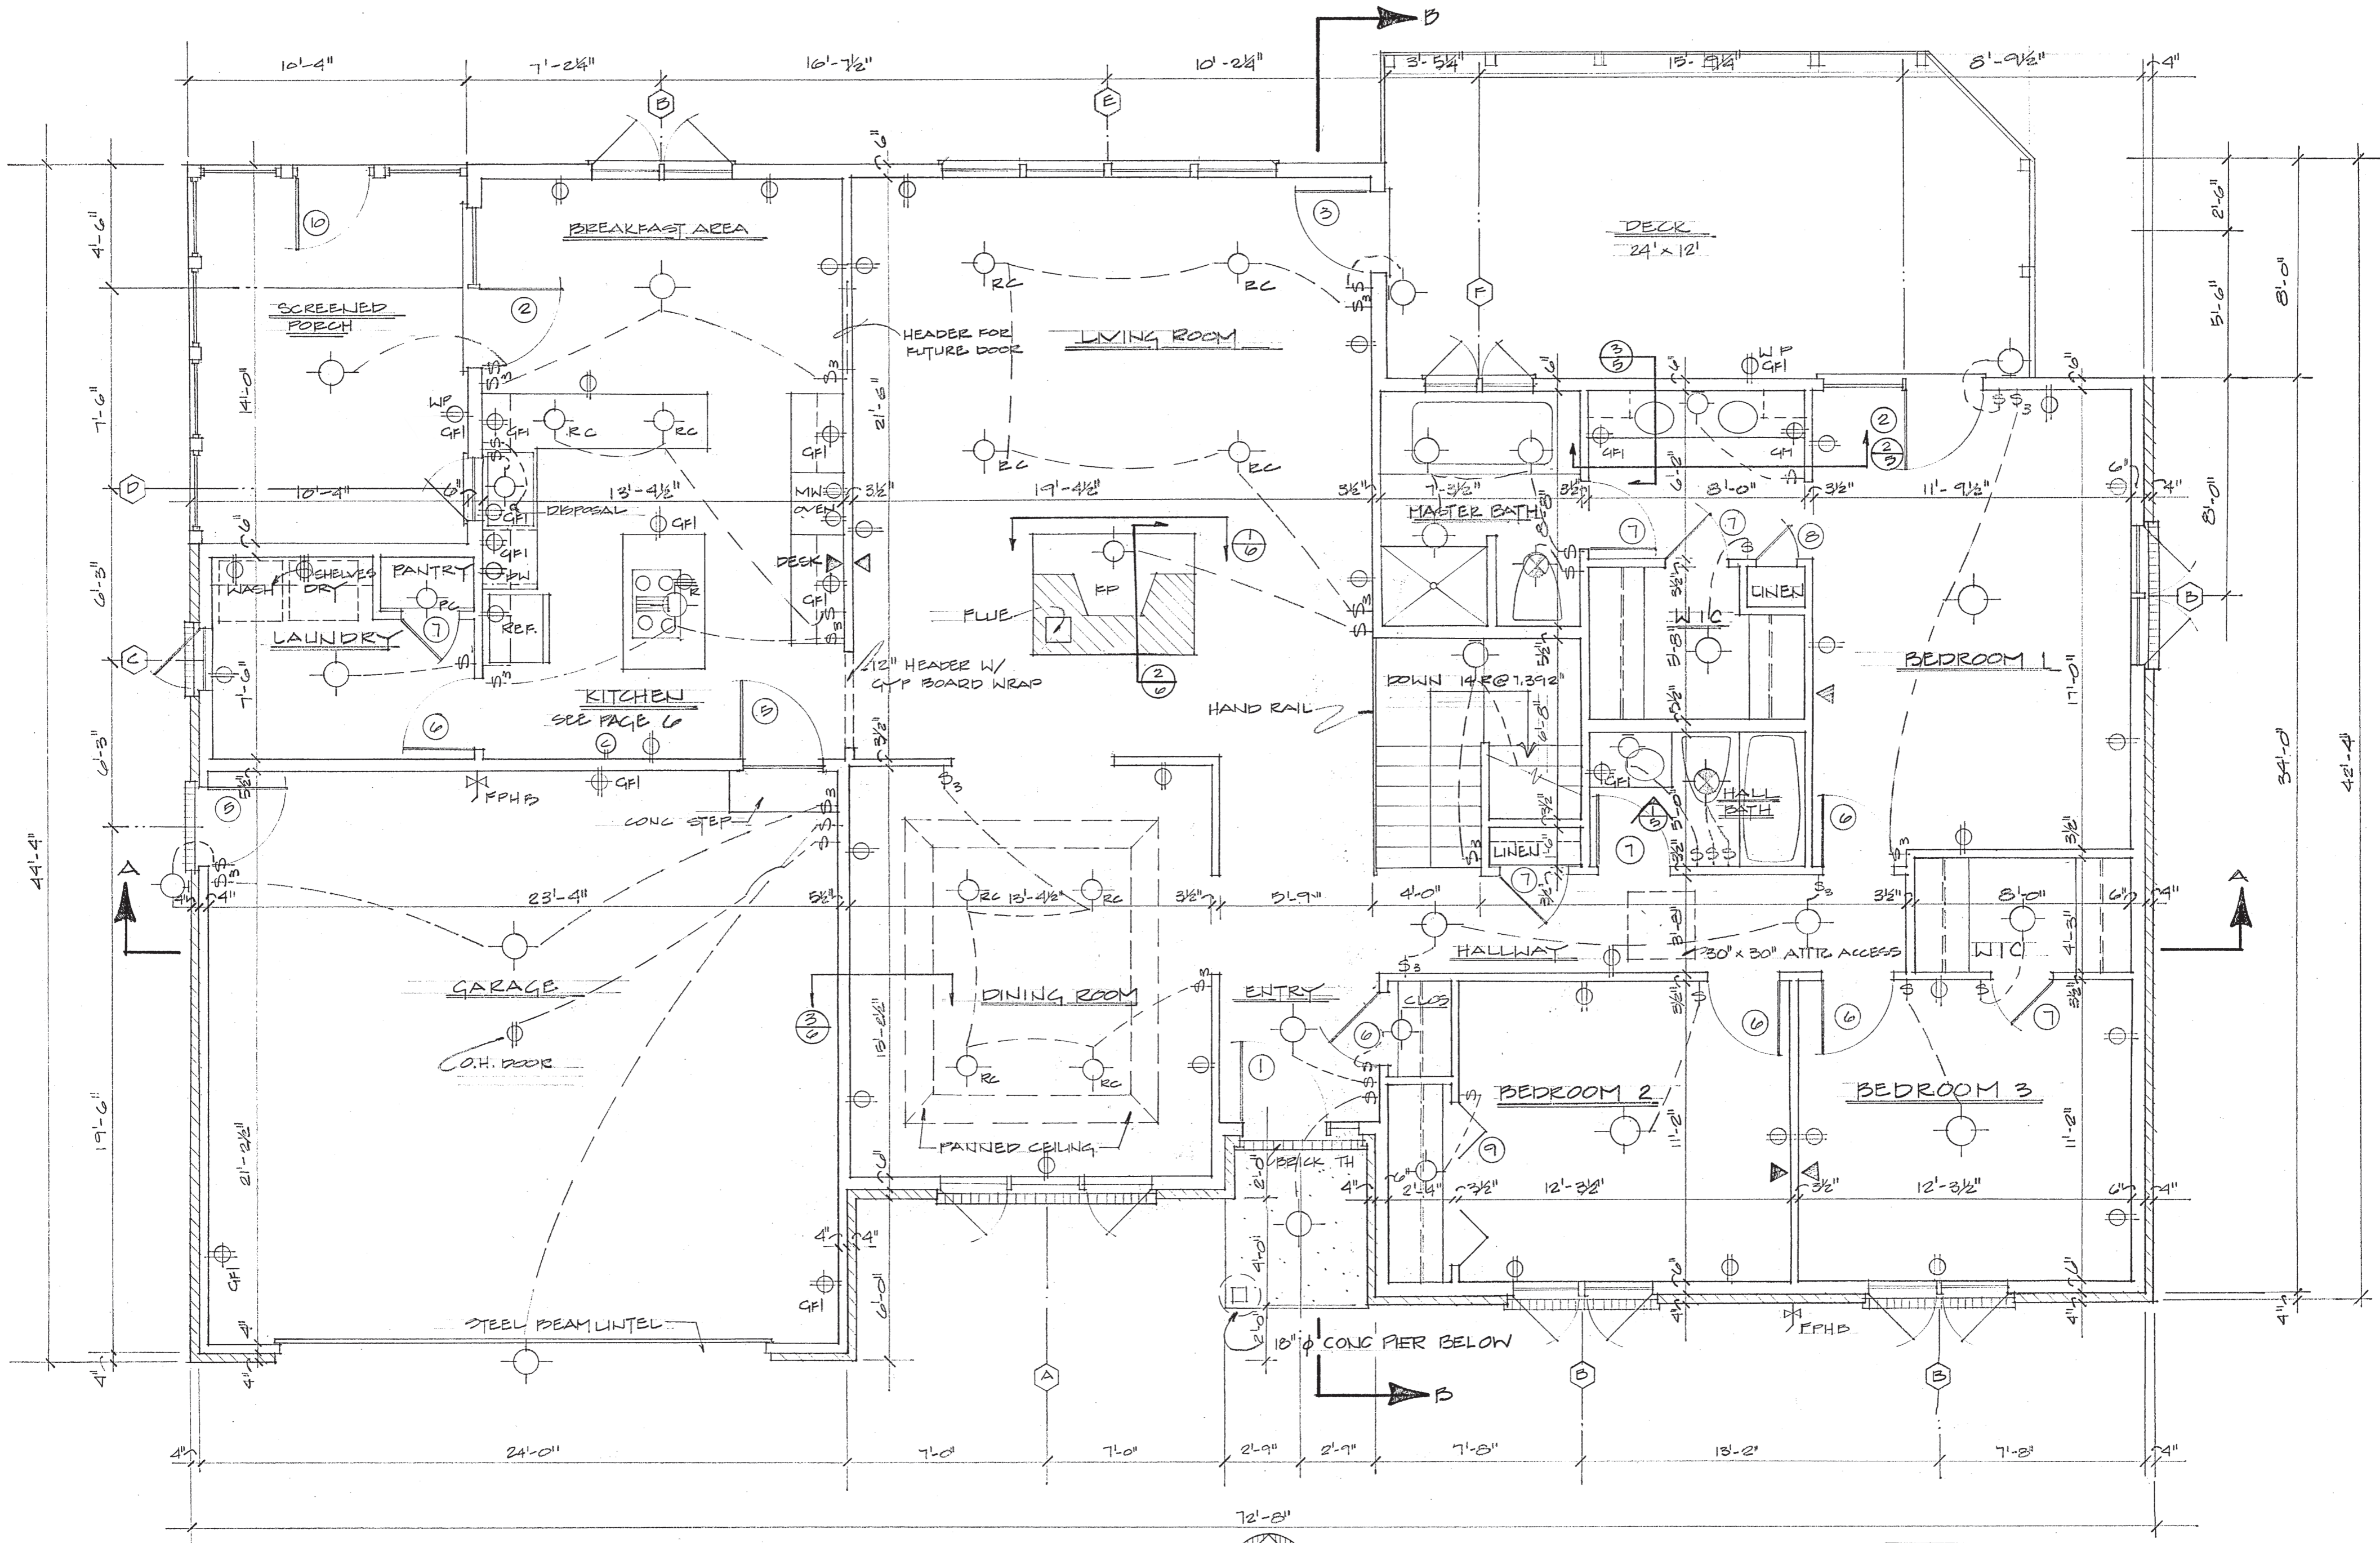


**FLOOR PLAN**  
SCALE: 1/4" = 1'-0"

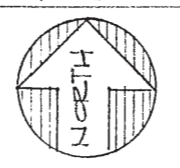

<b>WAYNE RESIDENCE</b>		
SCALE: 1/4" = 1'-0"	APPROVED BY:	DRAWN BY: PLH
DATE:		REVISED:
LOT 12 - COUNTRY CLUB FAIRWAYS COLUMBIA, MISSOURI		
HULEN & HULEN DESIGNS		DRAWING NUMBER 2 of 7

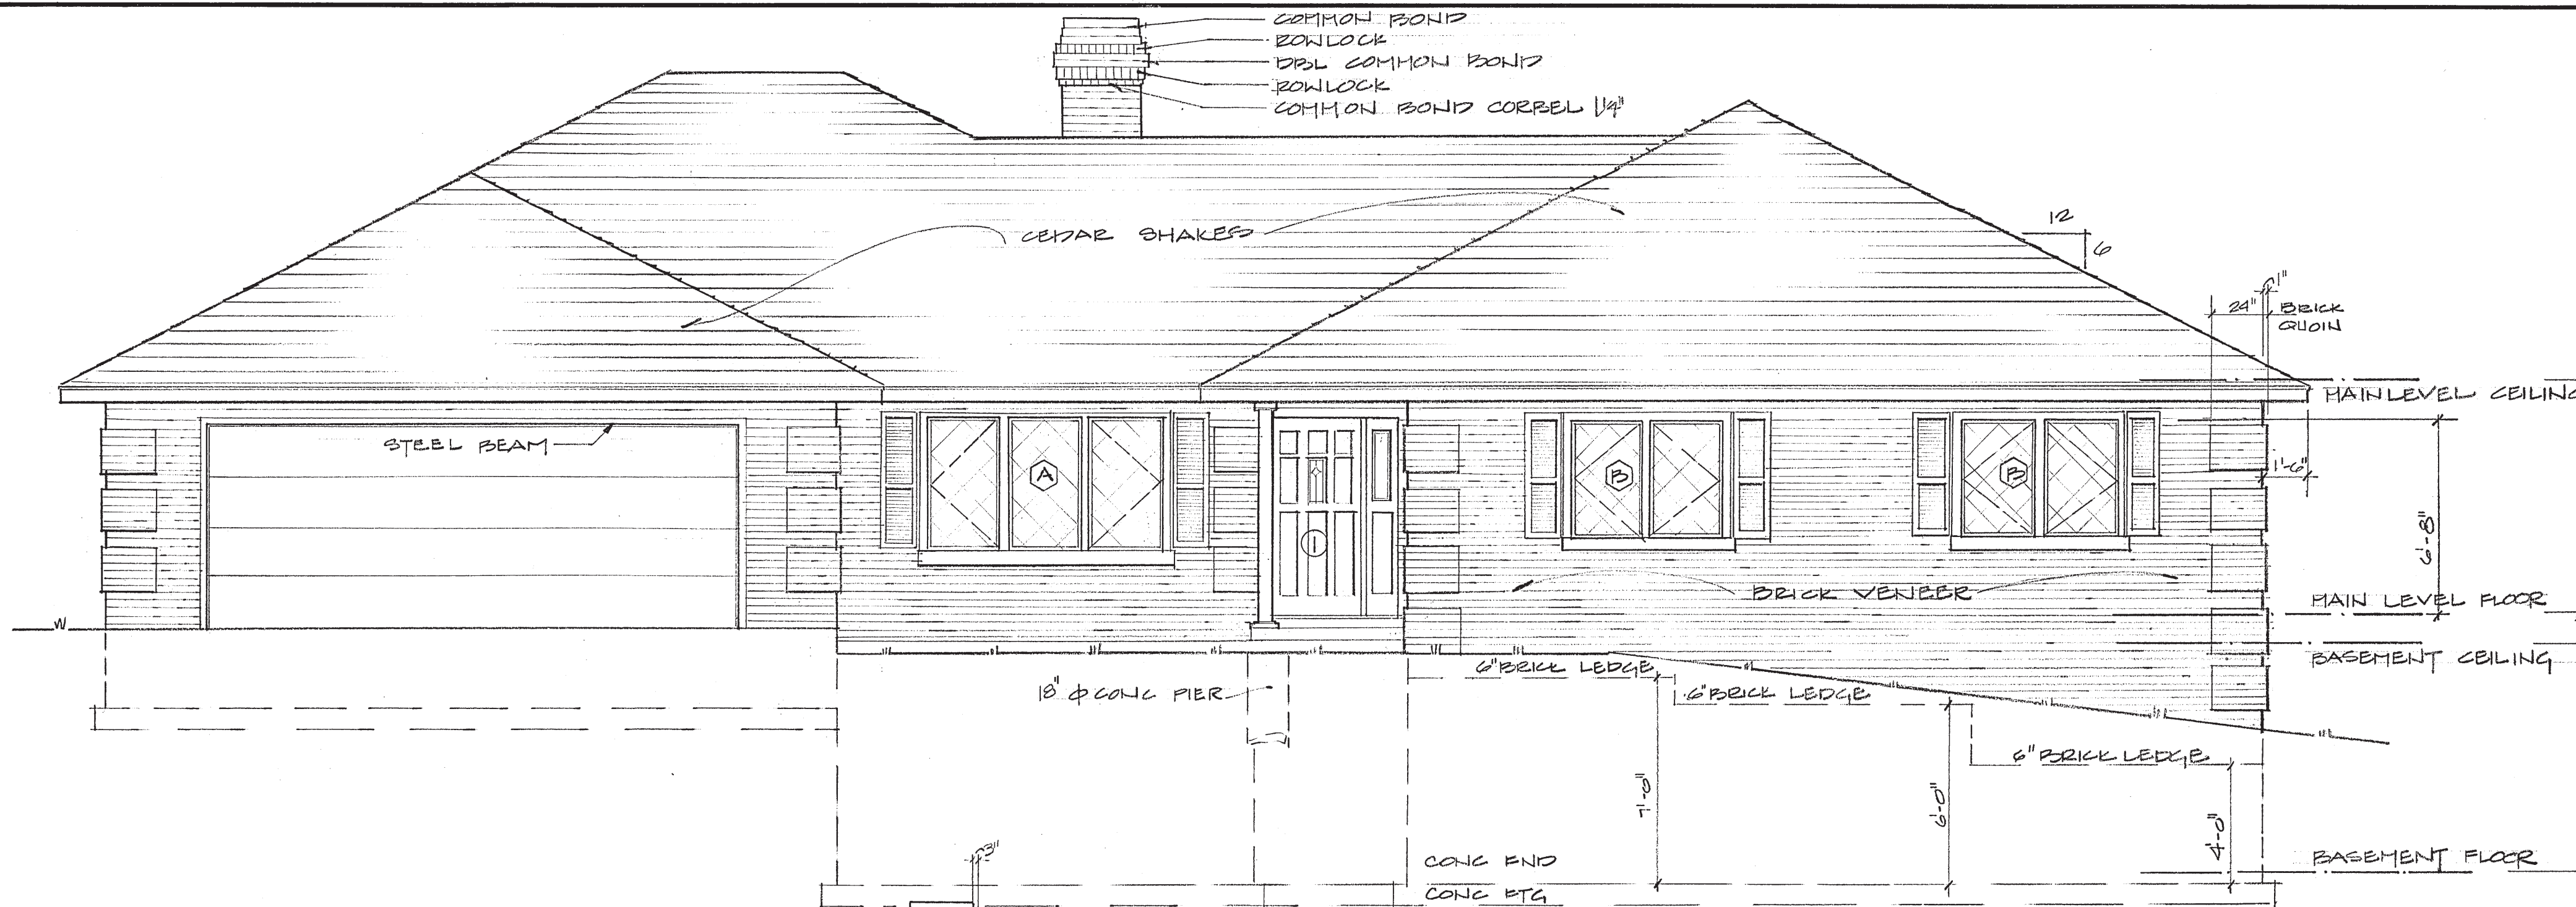

SOUTH ELEVATION  
SCALE: 1/4" = 1'-0"

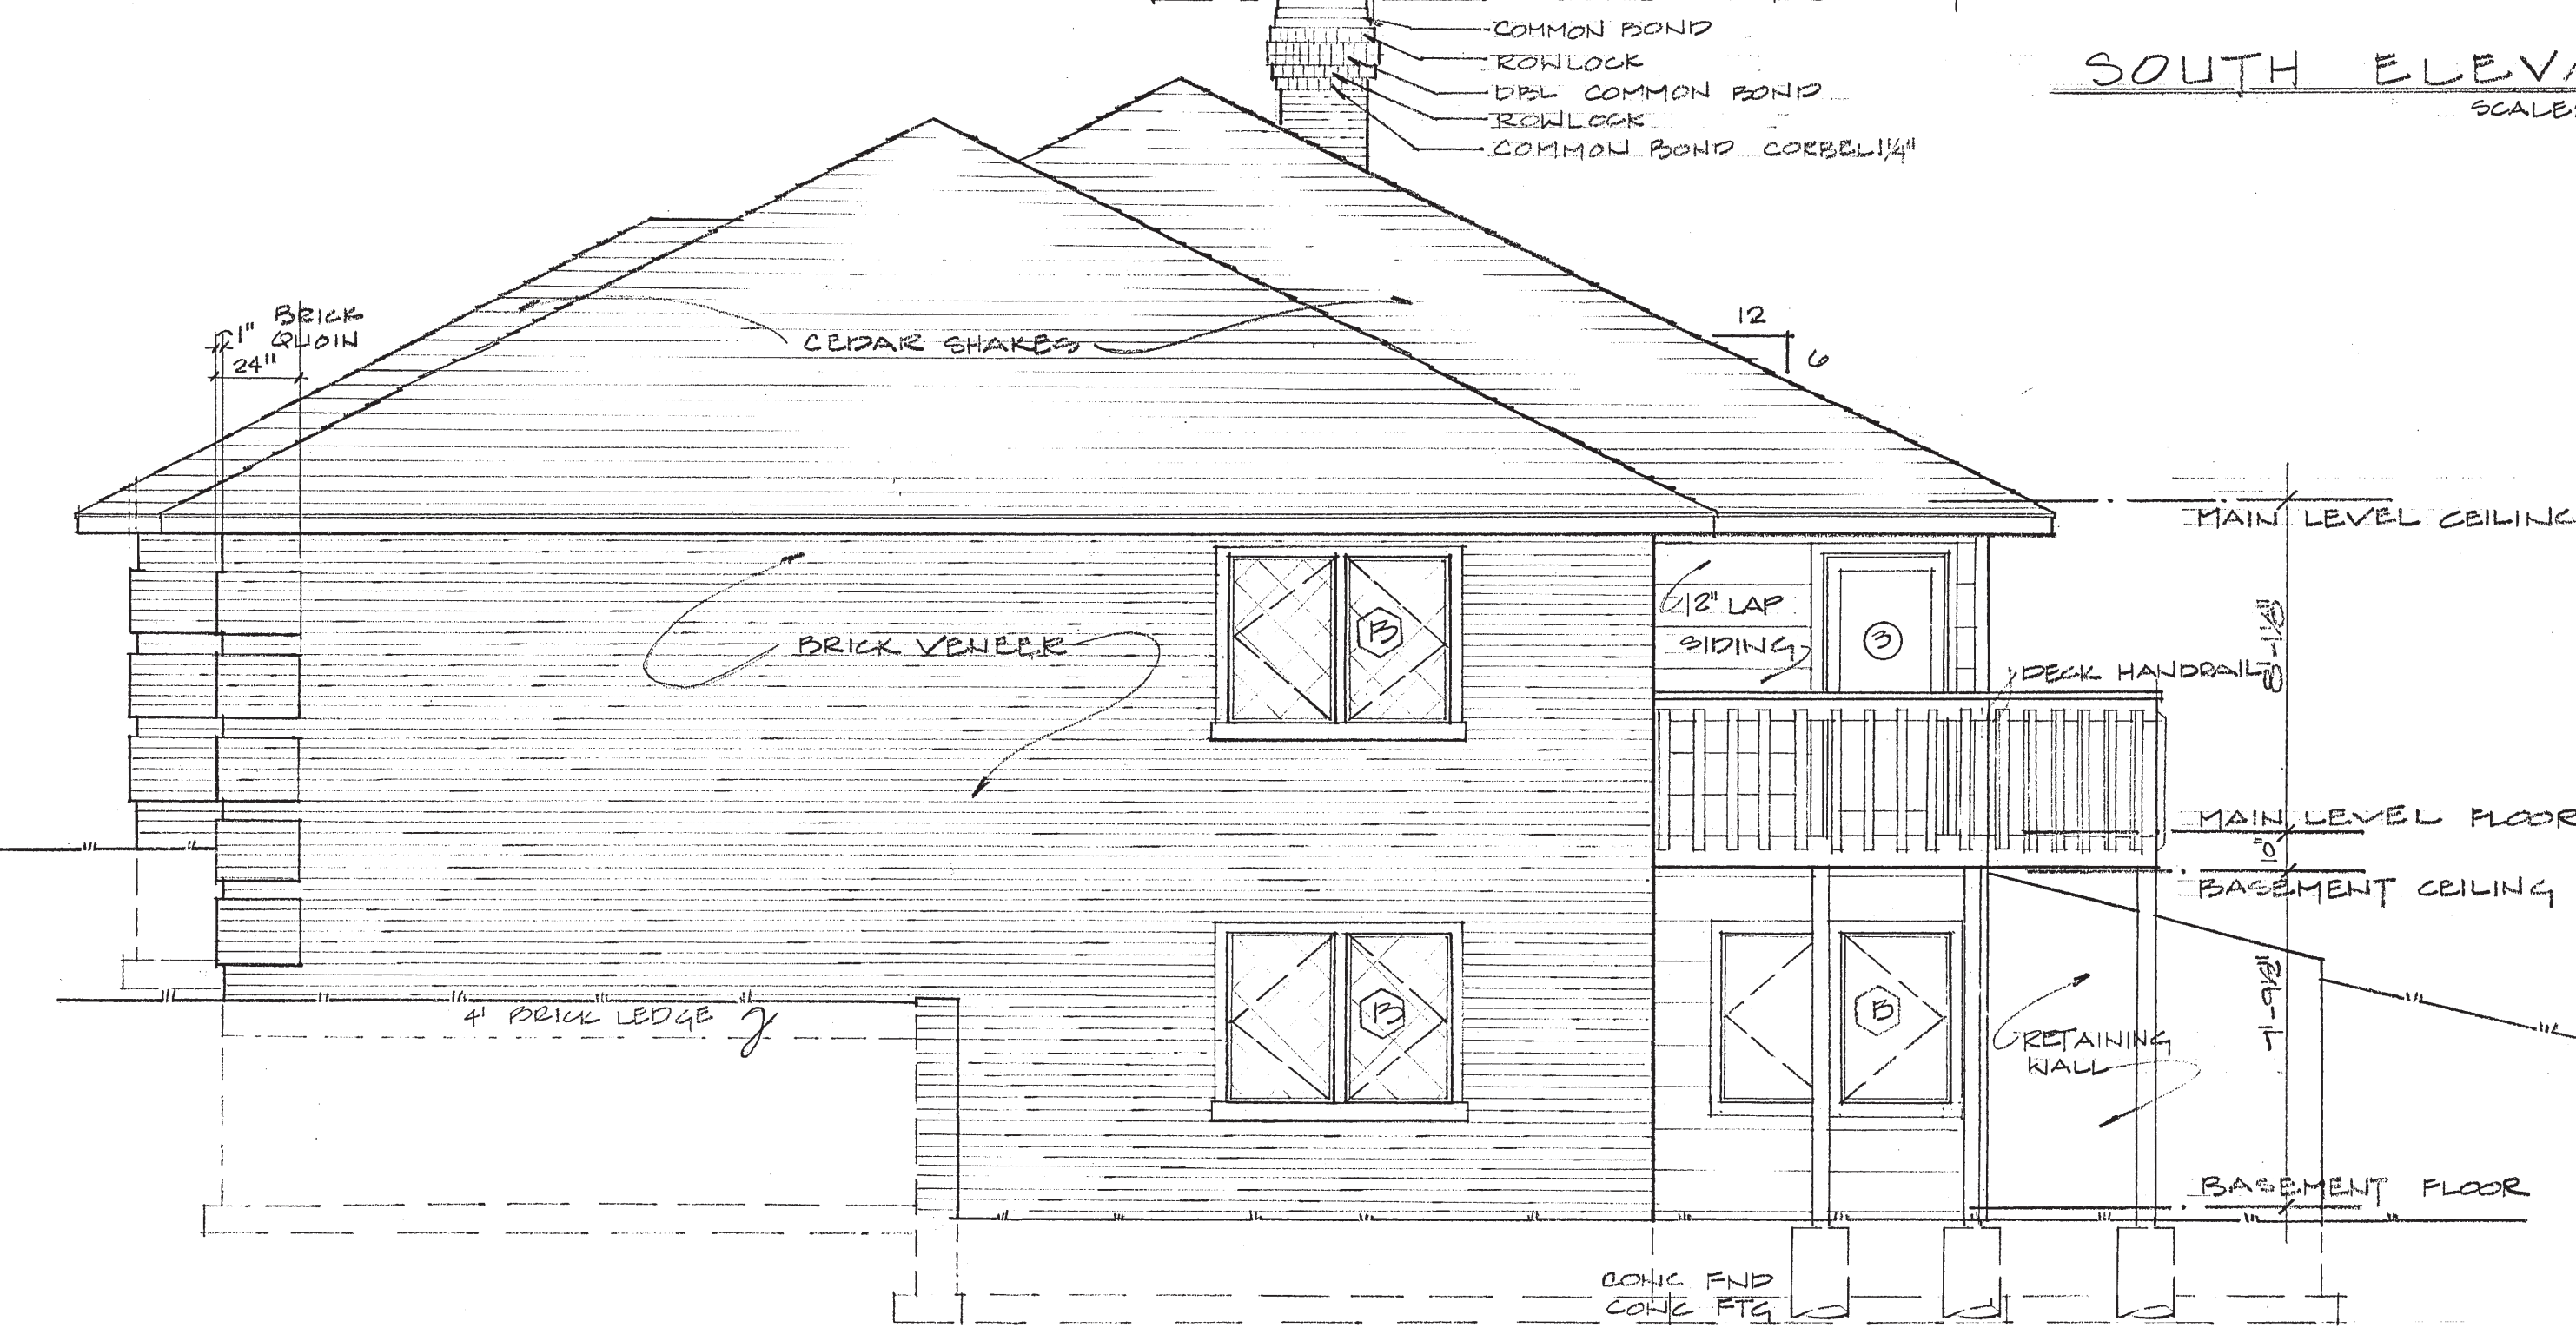


EAST ELEVATION  
SCALE: 1/4" = 1'-0"

PUBLISHER'S NOTE: THIS DRAWING WAS ORIGINALLY DRAWN TO THE SCALE(S) SHOWN. THE DRAWING HAS BEEN MODIFIED AND SHOULD NOT BE SCALED.


<b>WAYNE RESIDENCE</b>		
SCALE: 1/4" = 1'-0"	APPROVED BY:	DRAWN BY: PLH
DATE:		REVISED:
LOT 12 - COUNTRY CLUB FAIRWAYS COLUMBIA, MISSOURI		
HULEN & HULEN DESIGNS		DRAWING NUMBER 3 of 7

COMMON BOND  
 ROWLOCK  
 DBL COMMON BOND  
 ROWLOCK  
 COMMON BOND CORBEL 1/4"

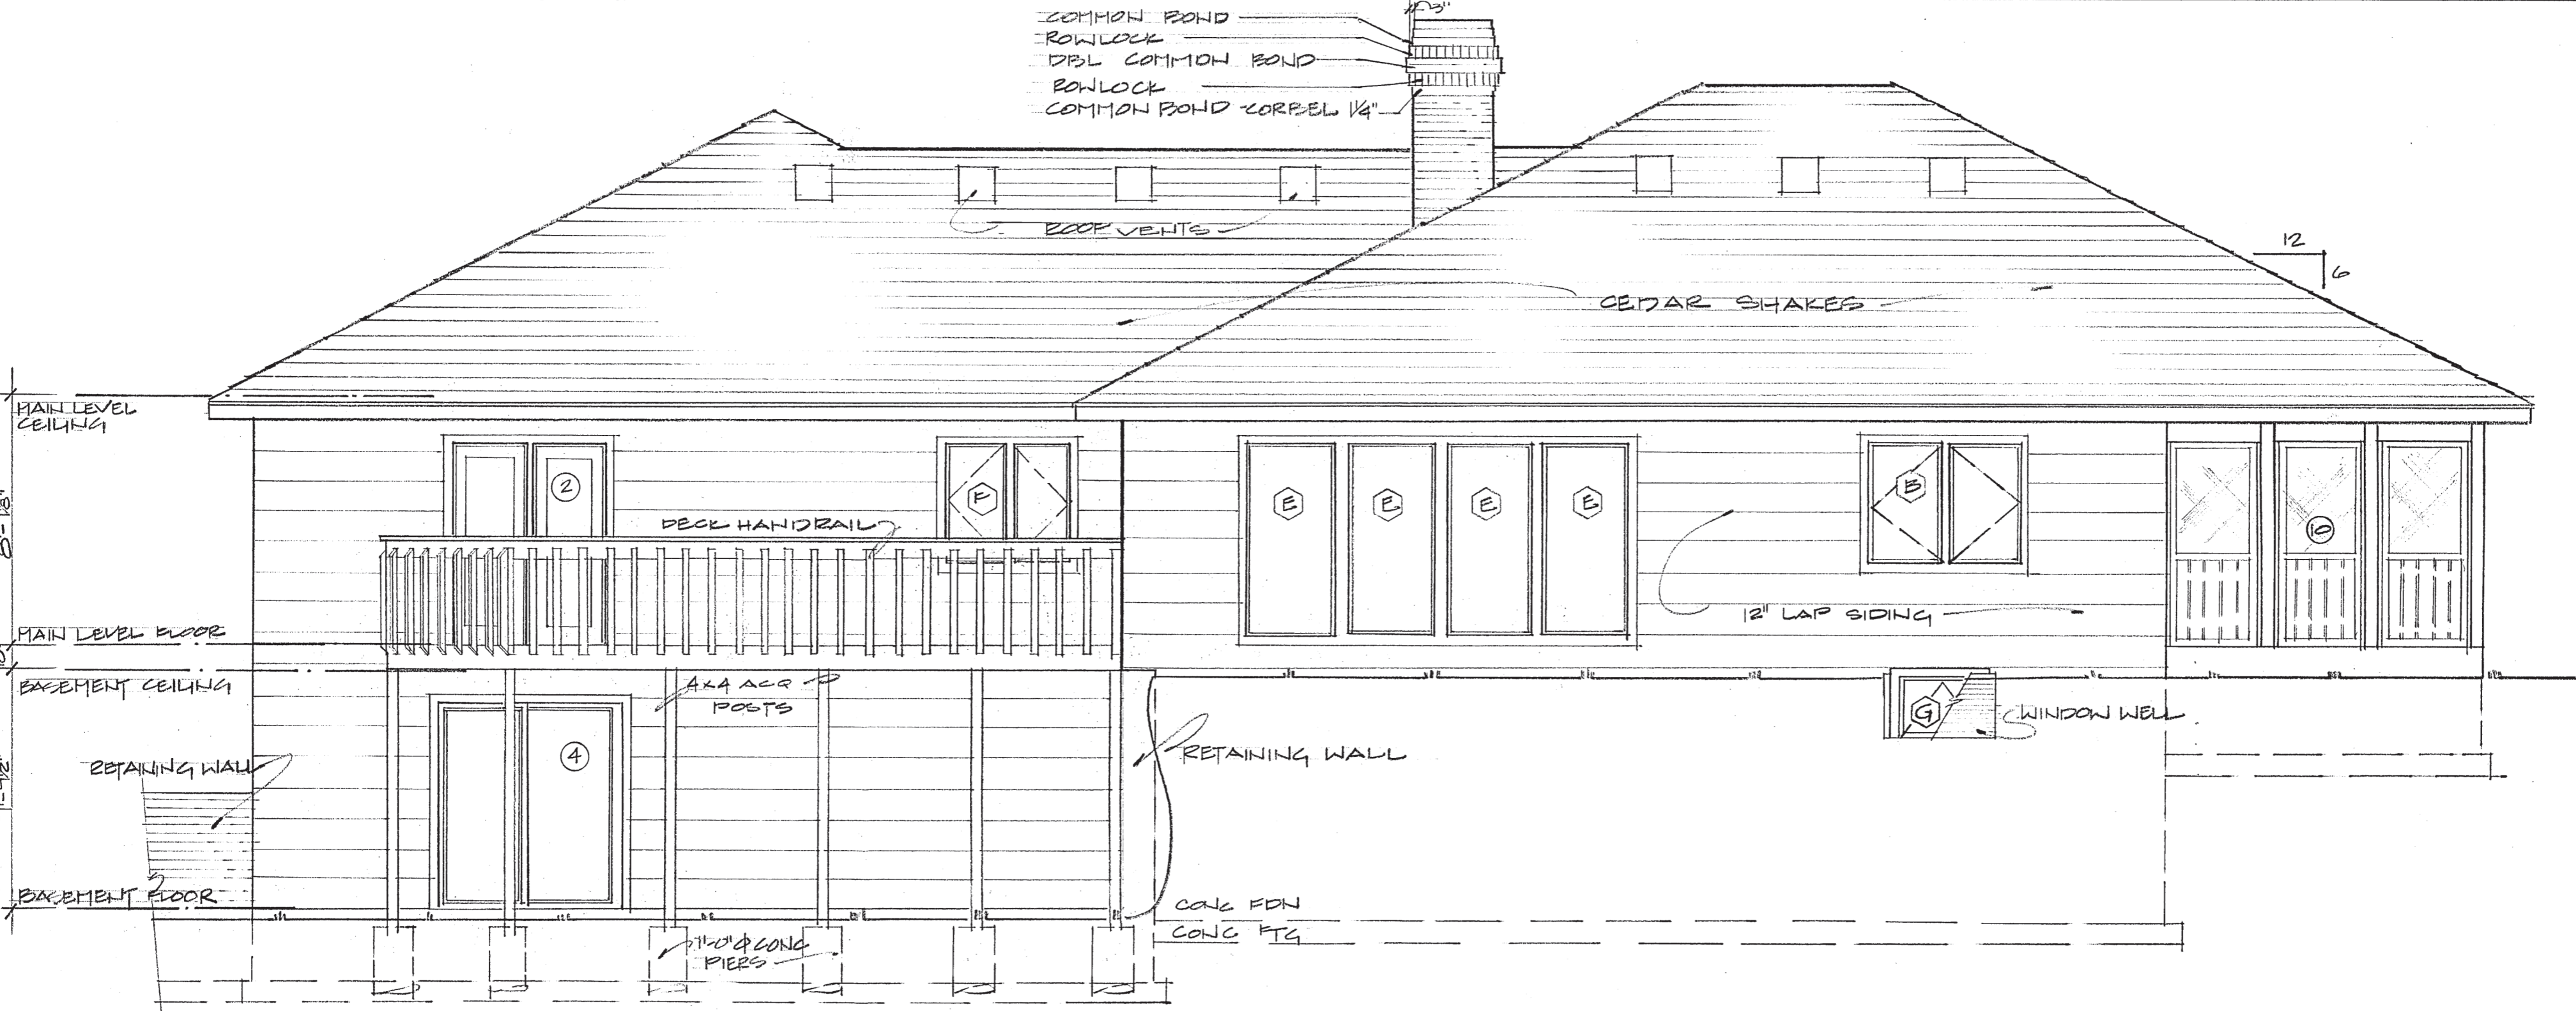

NORTH ELEVATION  
 SCALE: 1/4" = 1'-0"

COMMON BOND  
 ROWLOCK  
 DBL COMMON BOND  
 ROWLOCK  
 COMMON BOND CORBEL 1/4"

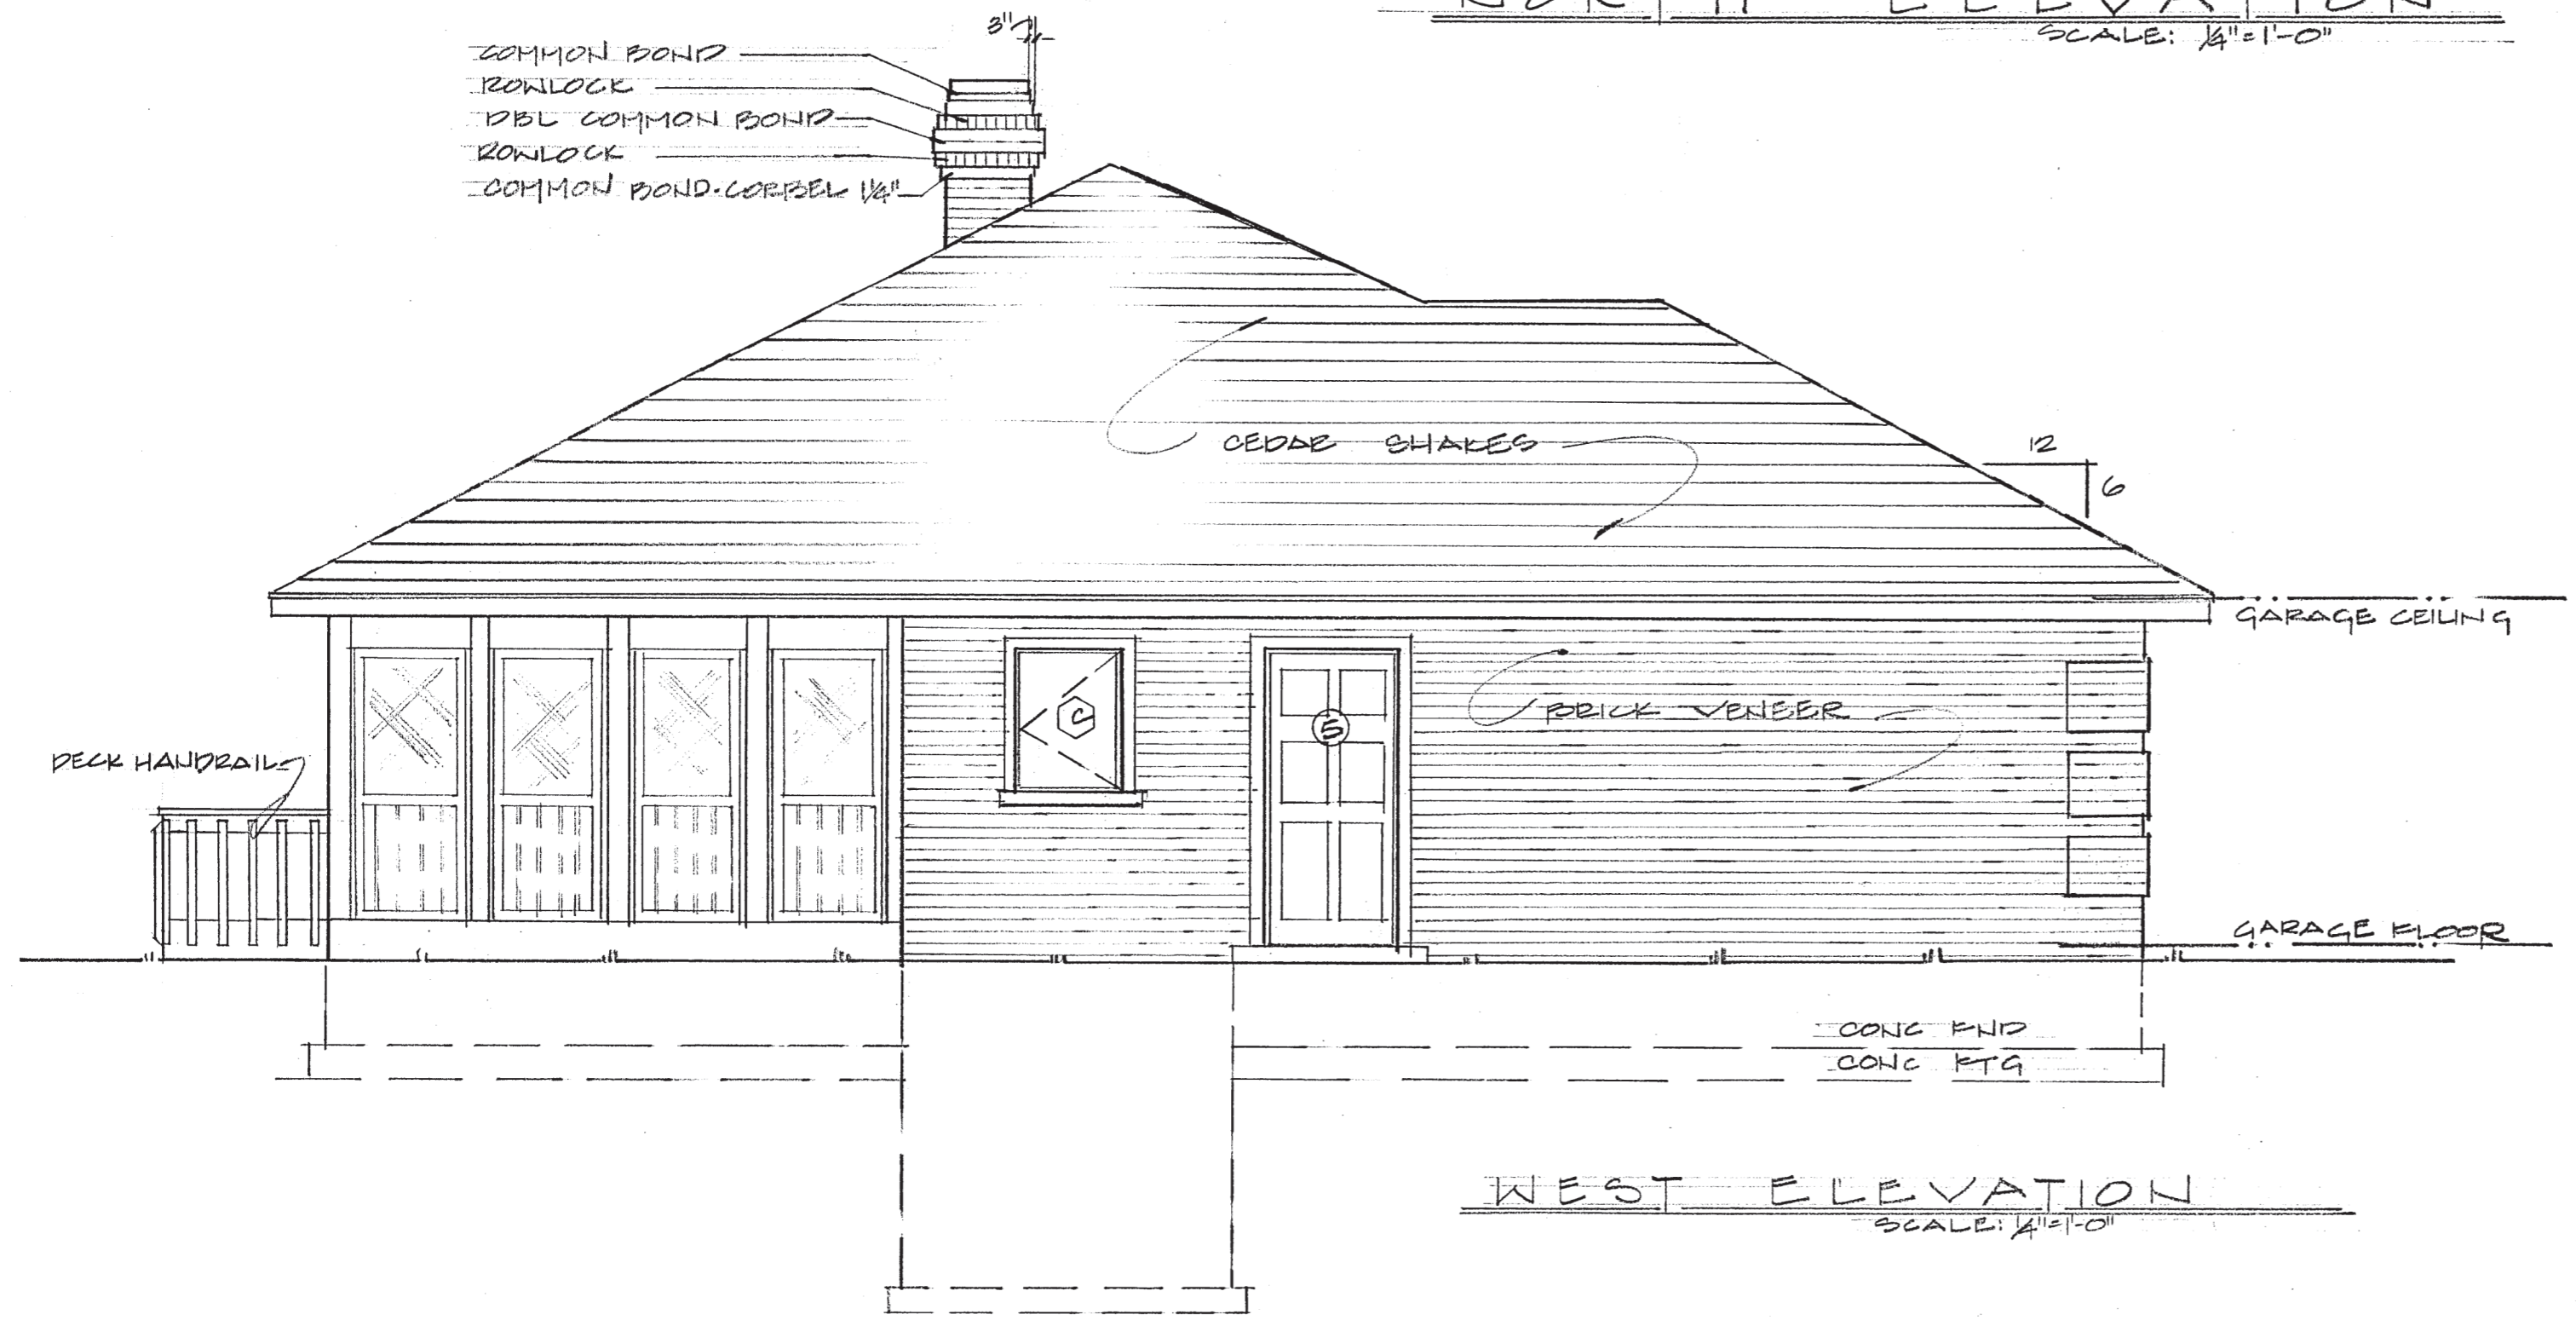

WEST ELEVATION  
 SCALE: 1/4" = 1'-0"

<b>WAYNE RESIDENCE</b>		
SCALE: 1/4" = 1'-0"	APPROVED BY:	DRAWN BY: PLH
DATE:		REVISED:
LOT 12- COUNTRY CLUB FAIRWAYS COLUMBIA, MISSOURI		
HULEN & HULEN DESIGNS		DRAWING NUMBER 4 OF 7



# WINDOW SCHEDULE

MARK	SIZE-R.O.	TYPE	MAT'L	MFG	MFG#	REMARKS
A	6'-0 5/8" x 5'-0 3/8"	CASEMENT	VINYL CLD	ANDER	C35	
B	4'-9" x 4'-0 1/2"	"	"	"	CN2A	
C	2'-4 1/8" x 3'-5 3/8"	"	"	"	CN2B	
D	2'-4 1/8" x 3'-0 1/2"	"	"	"		
E	2'-10" x 6'-4"	PATIO REPLACEMENT	ALUM FRM	N/A	N/A	
F	3'-5 1/4" x 3'-5 3/8"	CASEMENT	VINYL CLD	ANDER	CN2B3	
G	3'-5 3/8" x 2'-0 3/8"	AWNING	"	"	A351	



NOTE: ALL WINDOWS TO BE DOUBLE GLAZED - HIGH E GLASS

# DOOR SCHEDULE


MARK	SIZE	TYPE	MAT'L.	REMARKS
1	2'-0" x 6'-8" x 1 3/4"	EXT FRONT	METAL-INSUL	W/15" SIDE LIGHT-DEADBOLT
2	6'-0" x 6'-8" x 1 3/4"	PATIO	WOOD	CENTER-HINGED
3	3'-0" x 6'-8" x 1 3/4"	FULL GLASS	1"	
4	6'-0" x 6'-8"	SLD GLASS	ALUM CLD	
5	3'-0" x 6'-8" x 1 3/4"	SOLID CORE	WOOD	6 PANEL
6	2'-6" x 6'-8" x 1 3/8"	HOLLOW CORE	"	"
7	2'-4" x 6'-8" x 1 3/8"	"	"	"
8	1'-6" x 6'-8" x 1 3/8"	"	"	"
9	6'-0" x 6'-8"	BI-FOLD	"	"
10	3'-0" x 6'-8"	SCREEN	"	"

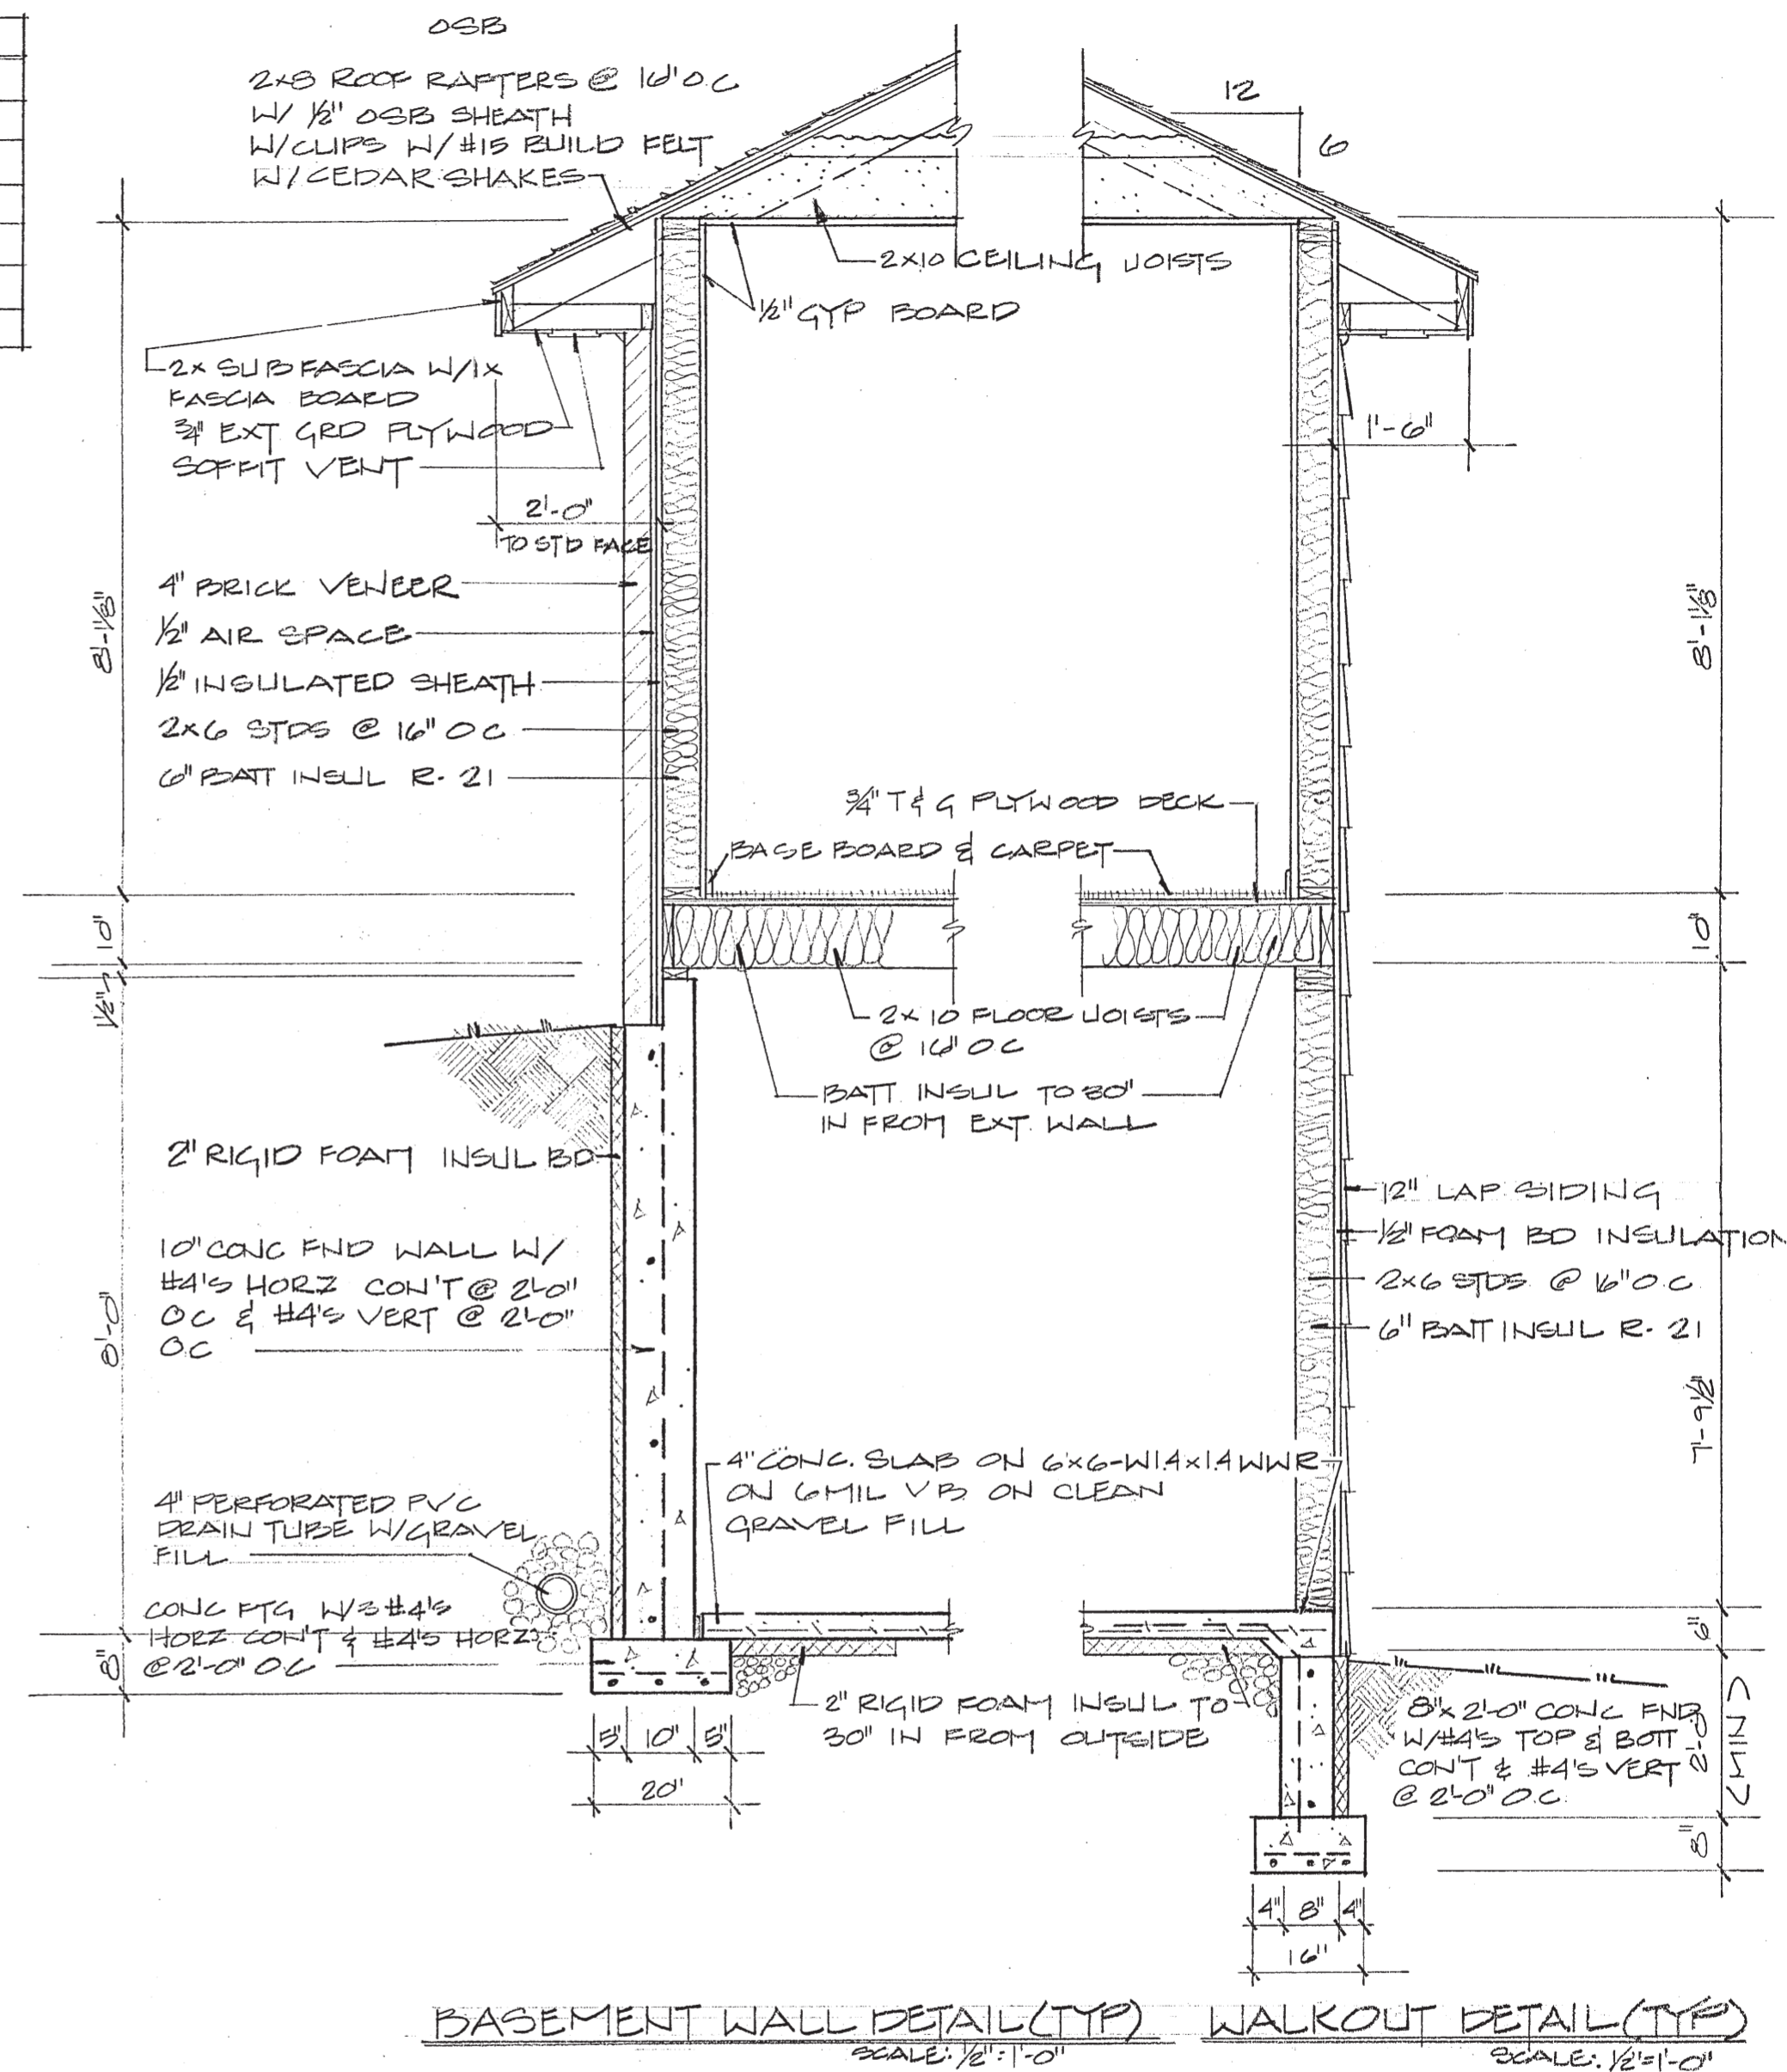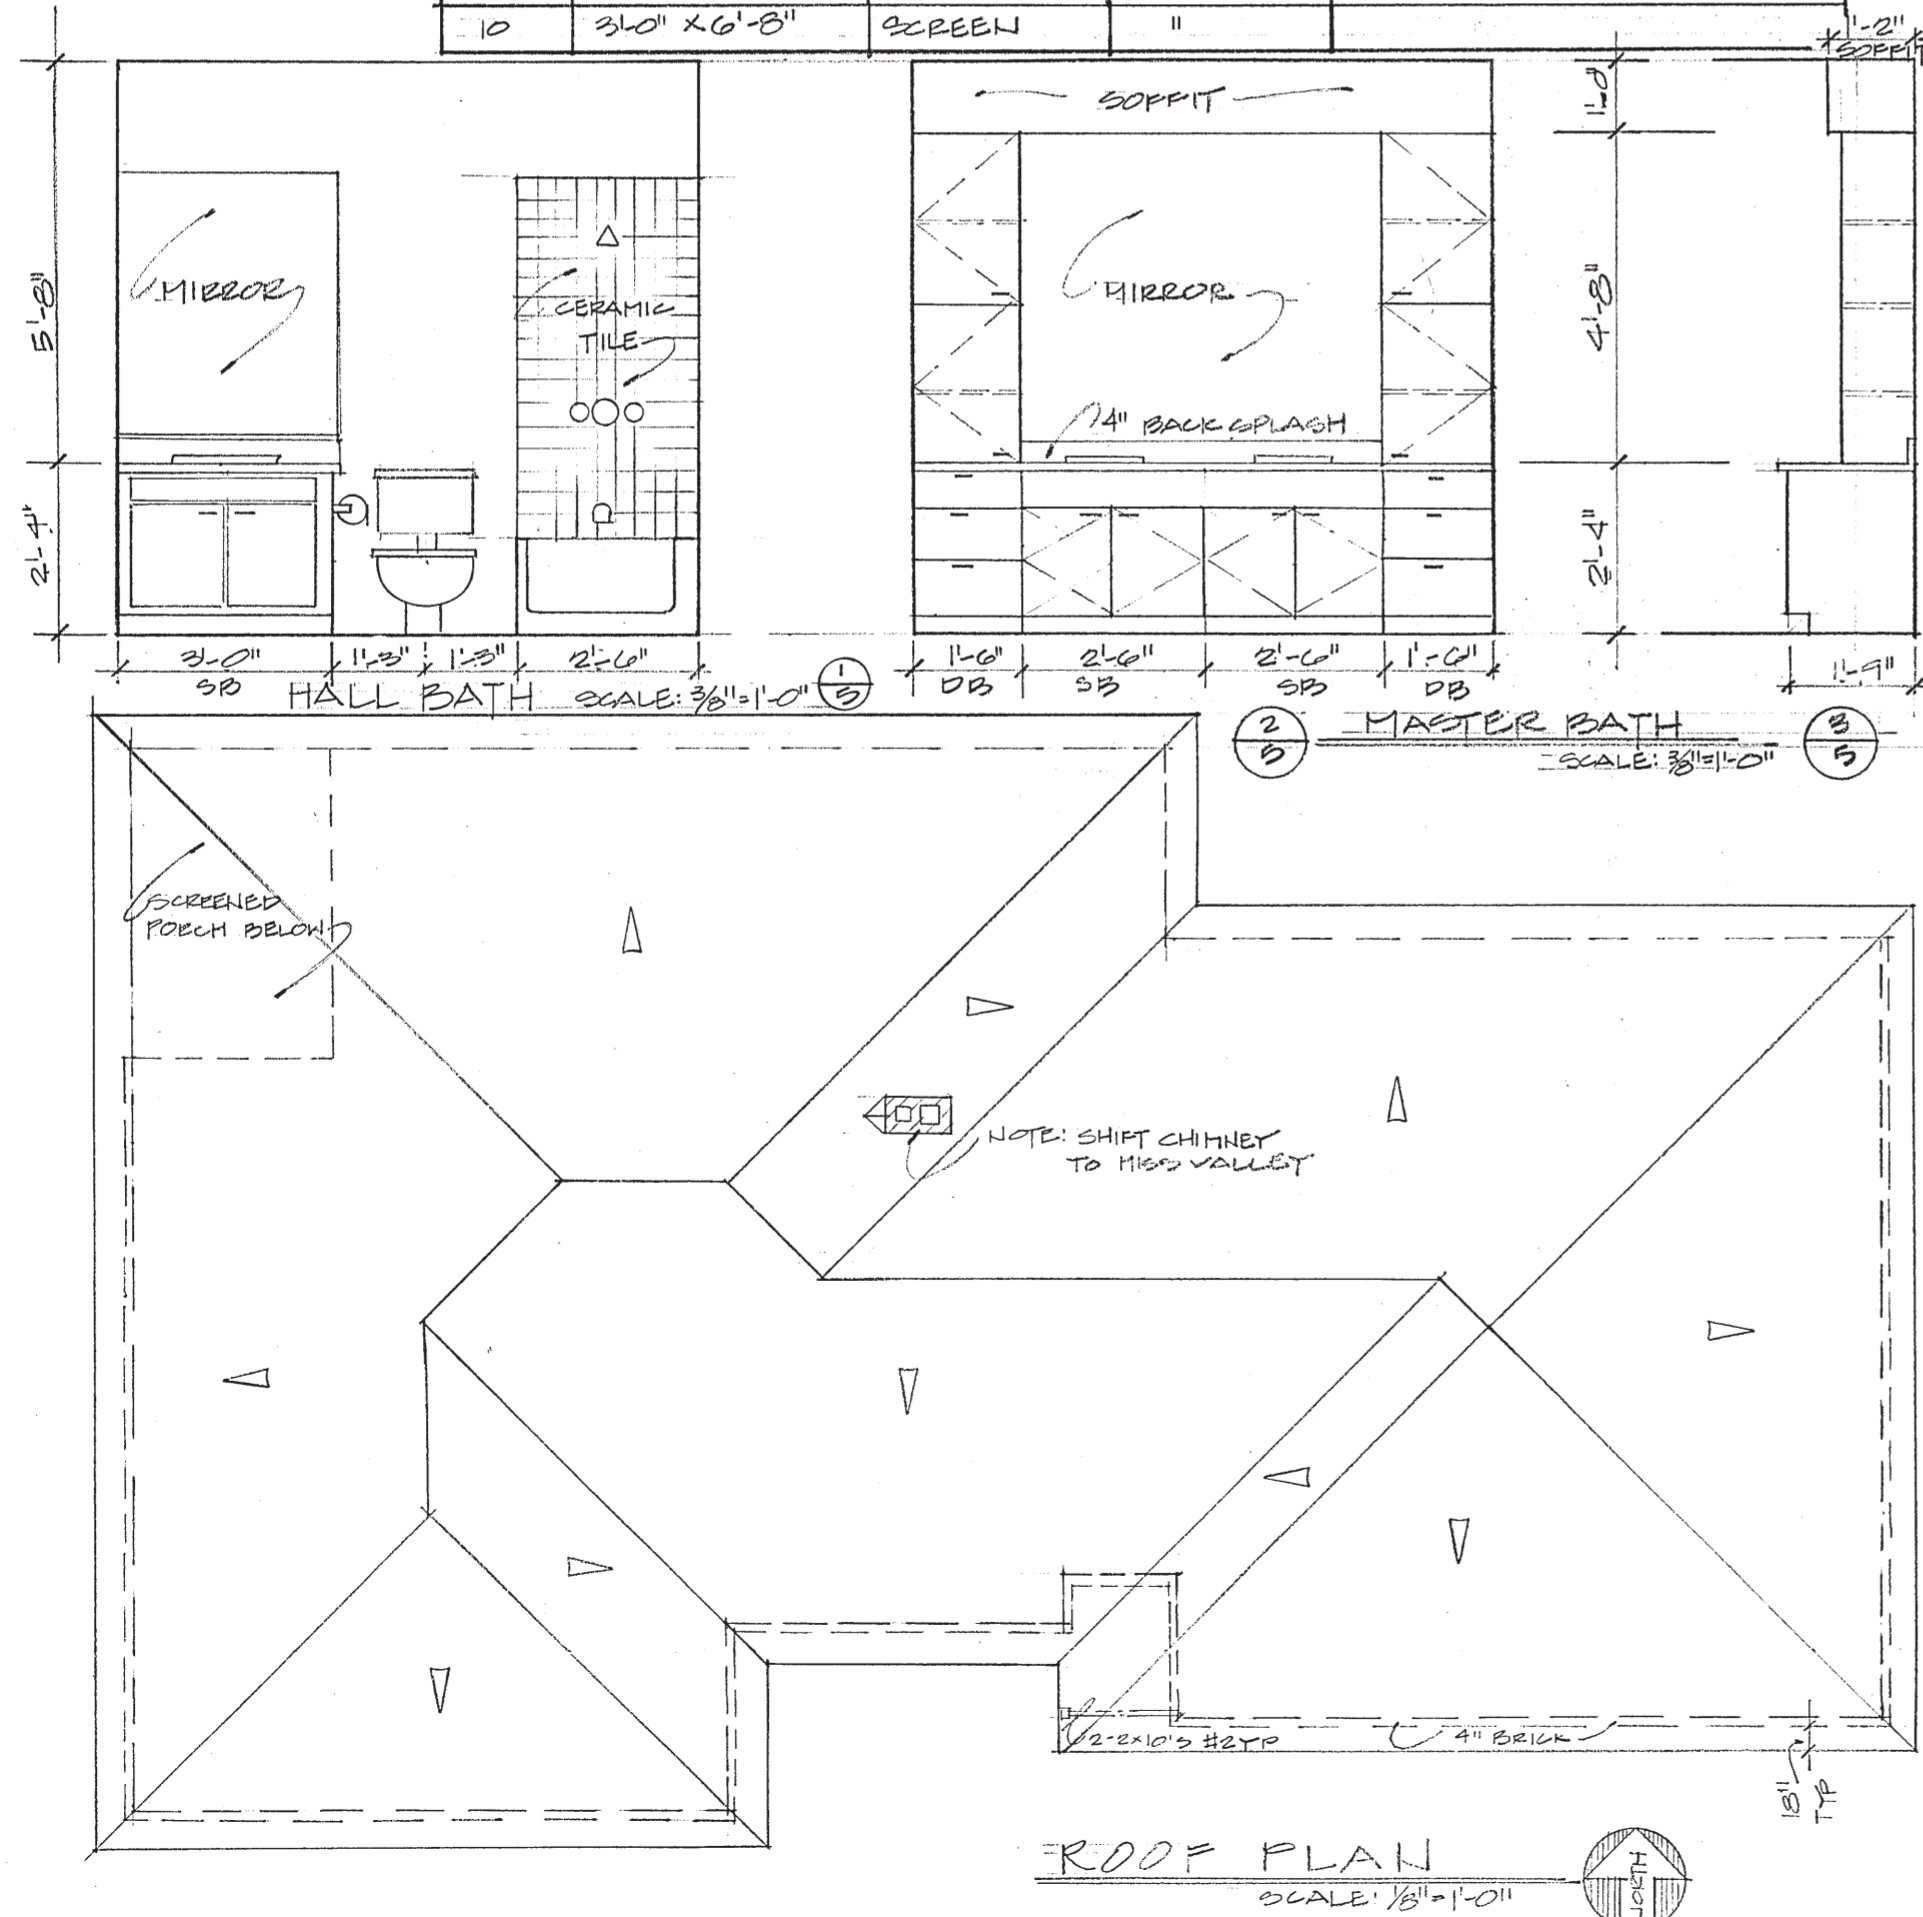






<b>WAYNE RESIDENCE</b>		
SCALE: SHOWN	APPROVED BY:	DRAWN BY PLH
DATE:		REVISED
LOT 12 COUNTRY CLUB FAIRWAYS COLUMBIA, MISSOURI		
HULEN & HULEN DESIGNS		DRAWING NUMBER 504.7

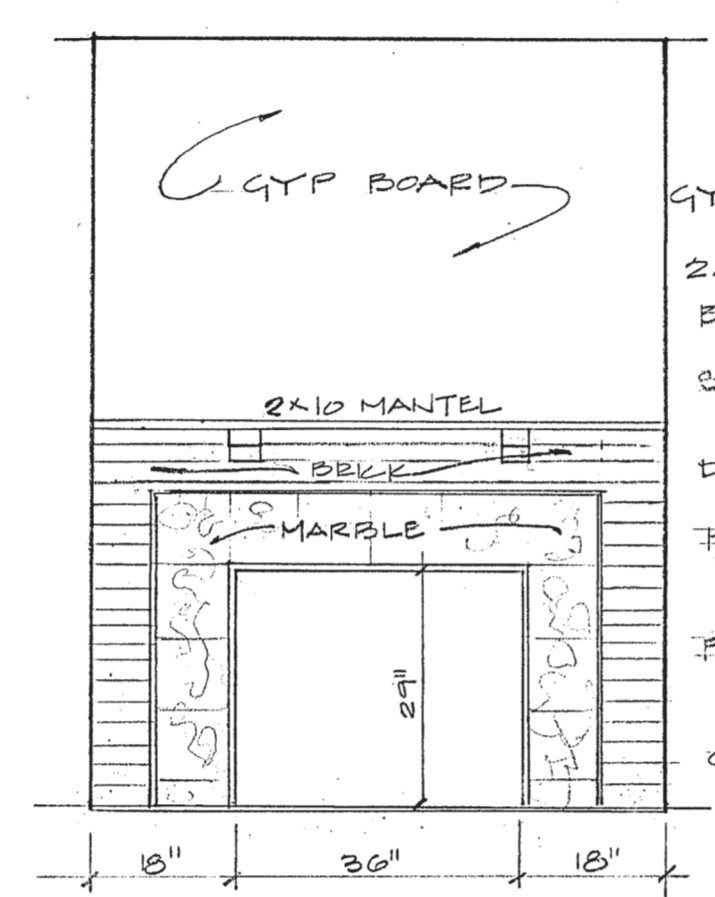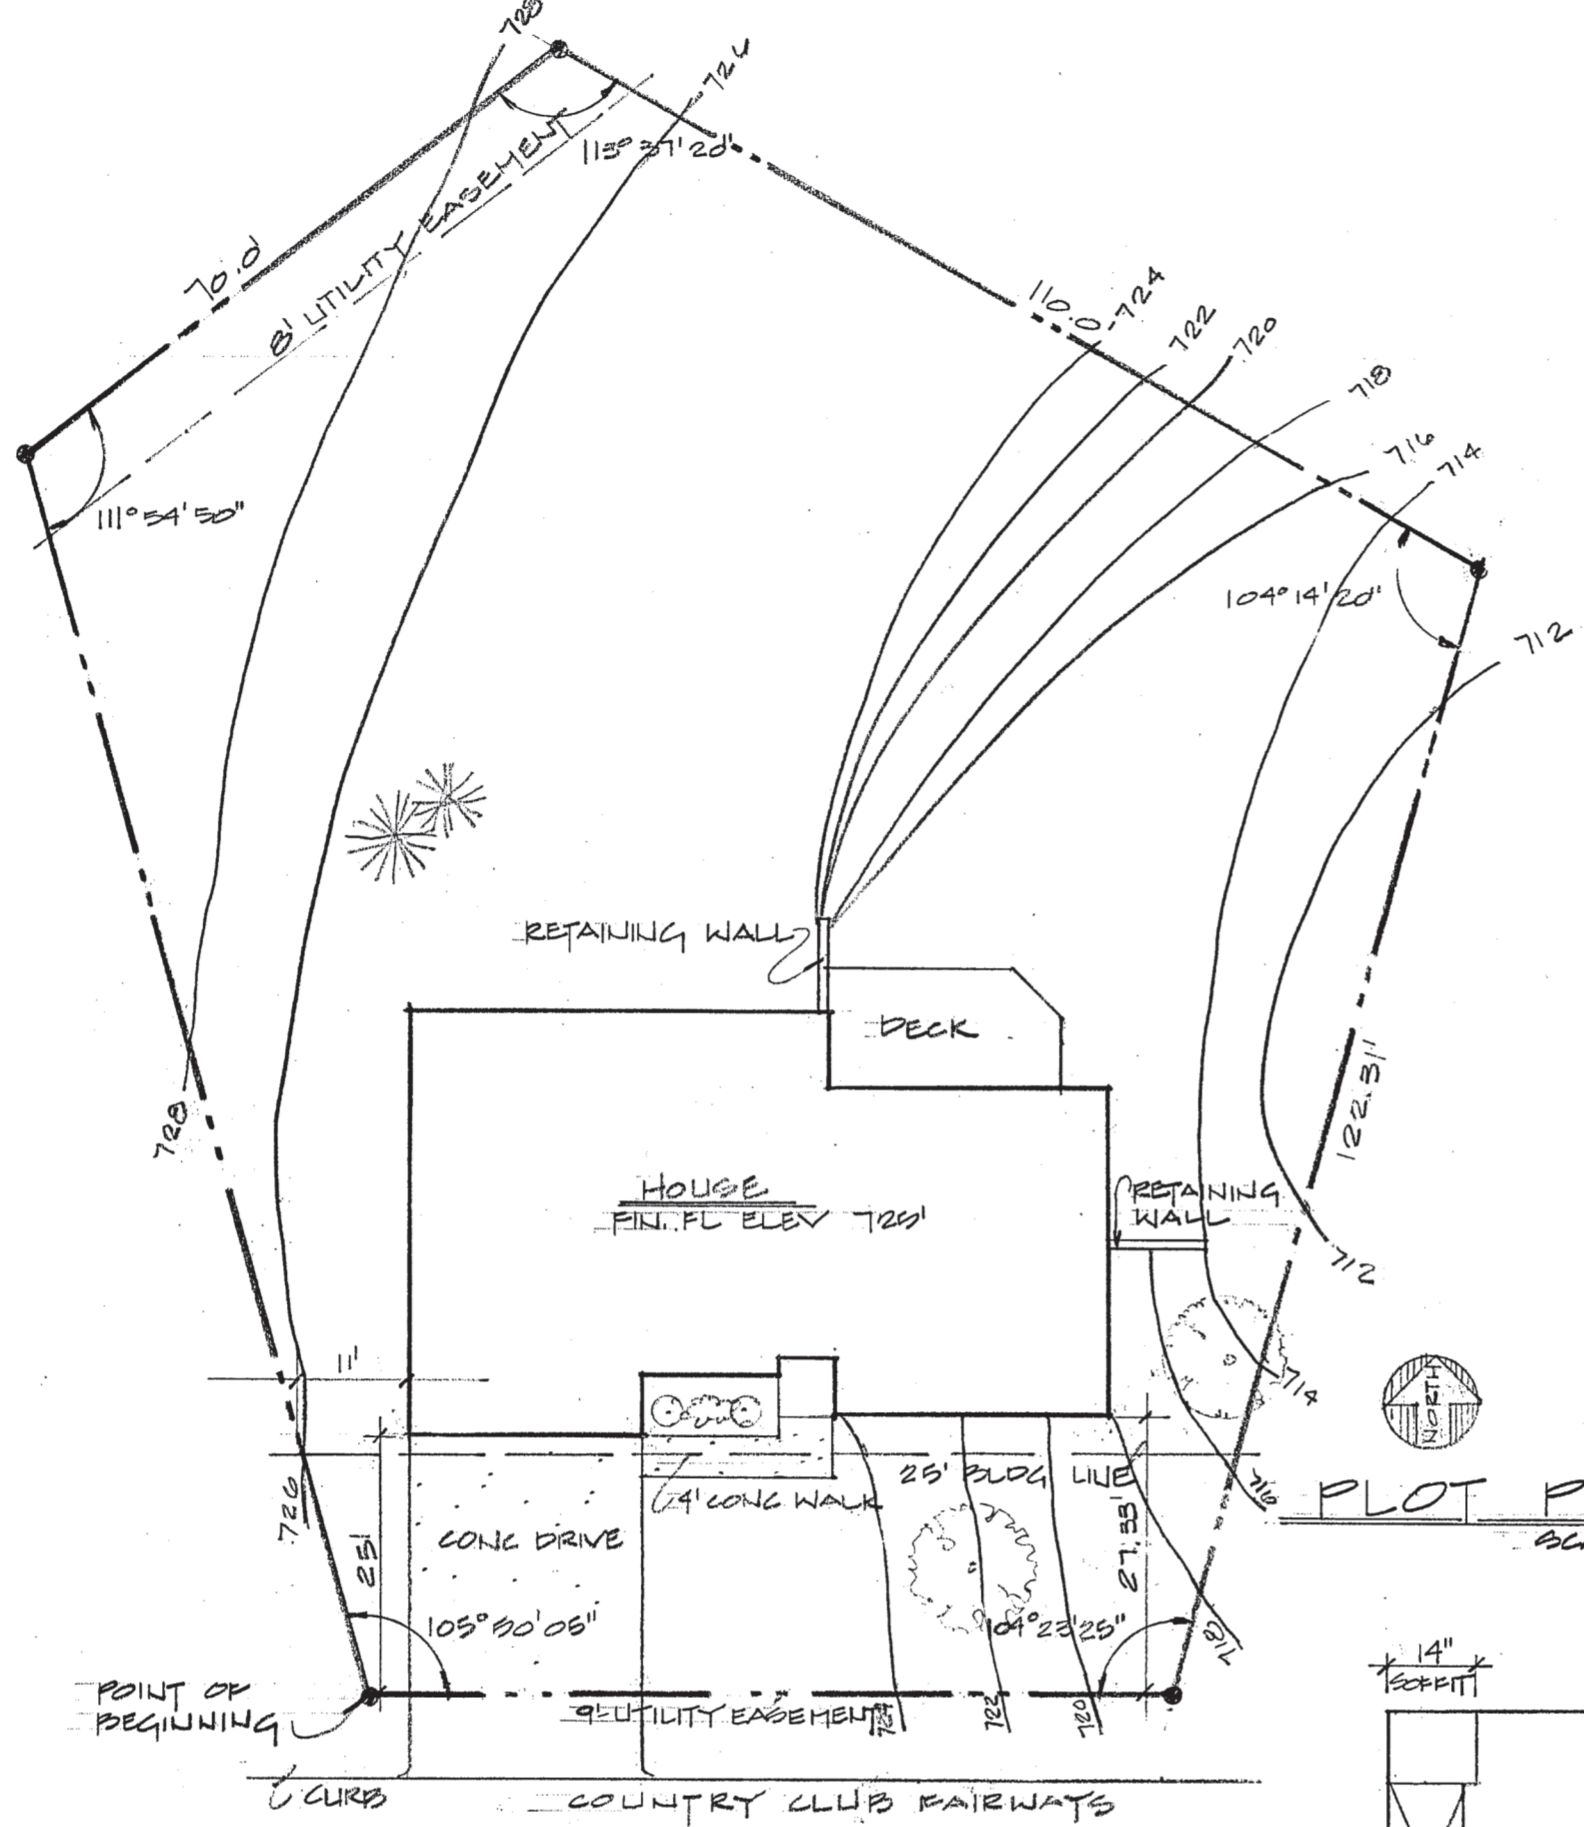


**PAINED CEILING DETAIL**  
SCALE: 3/4" = 1'-0"

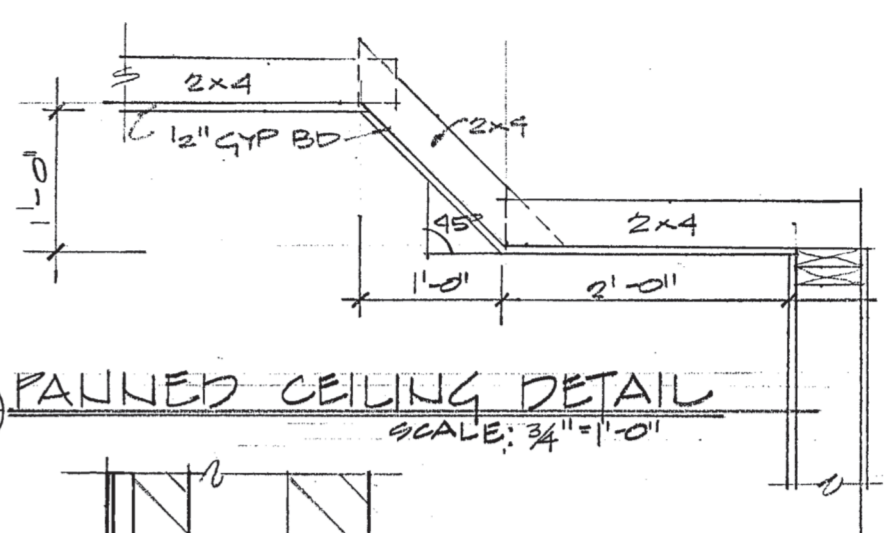


**DECK HANDRAIL DETAIL**  
SCALE: 1/2" = 1'-0"

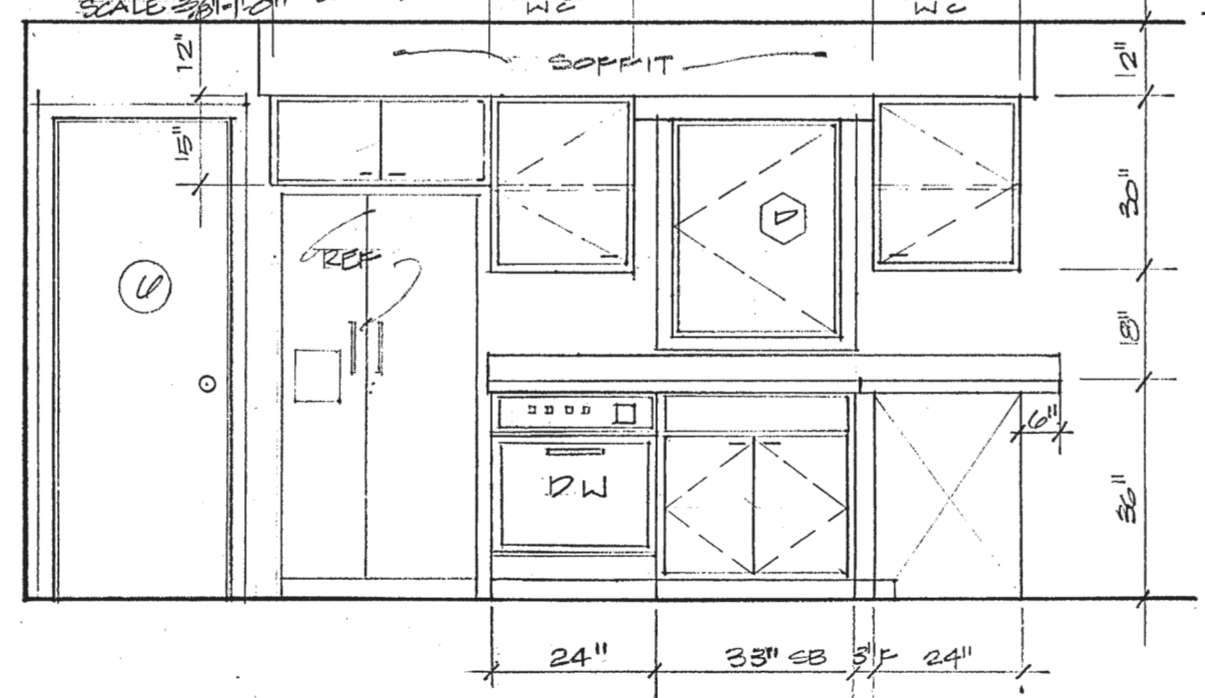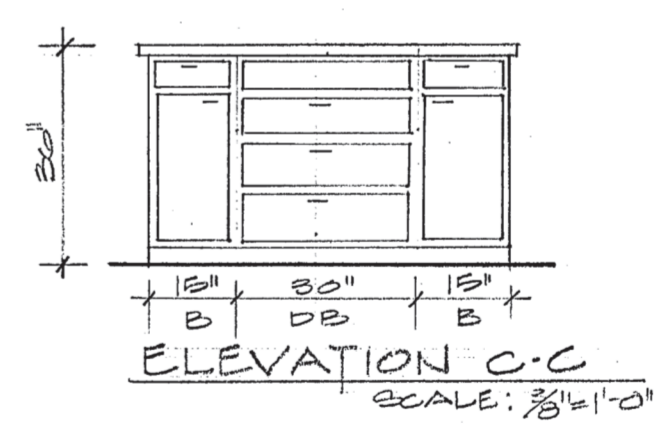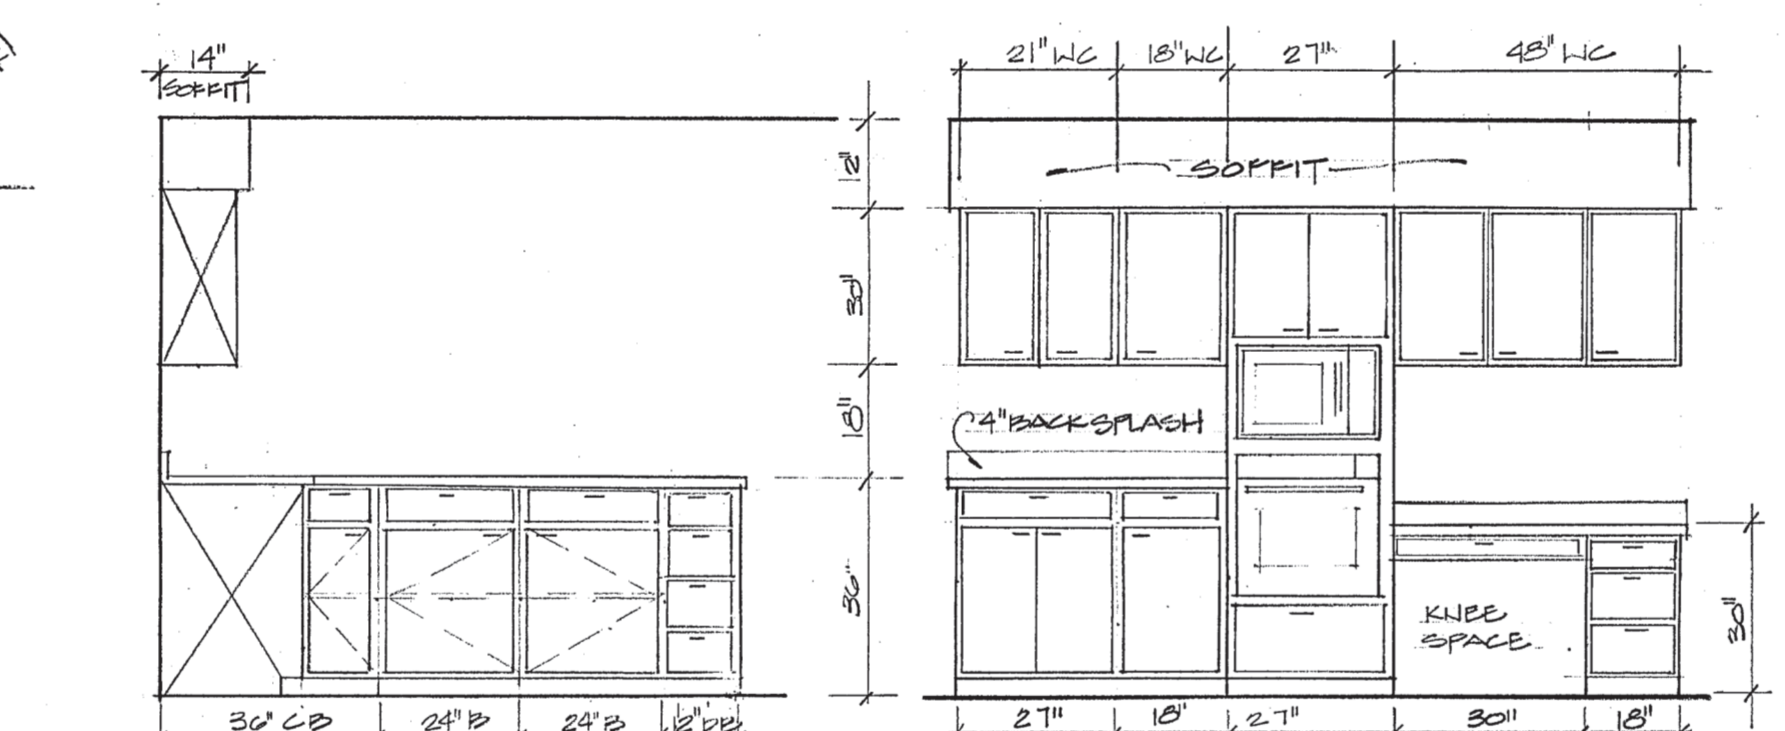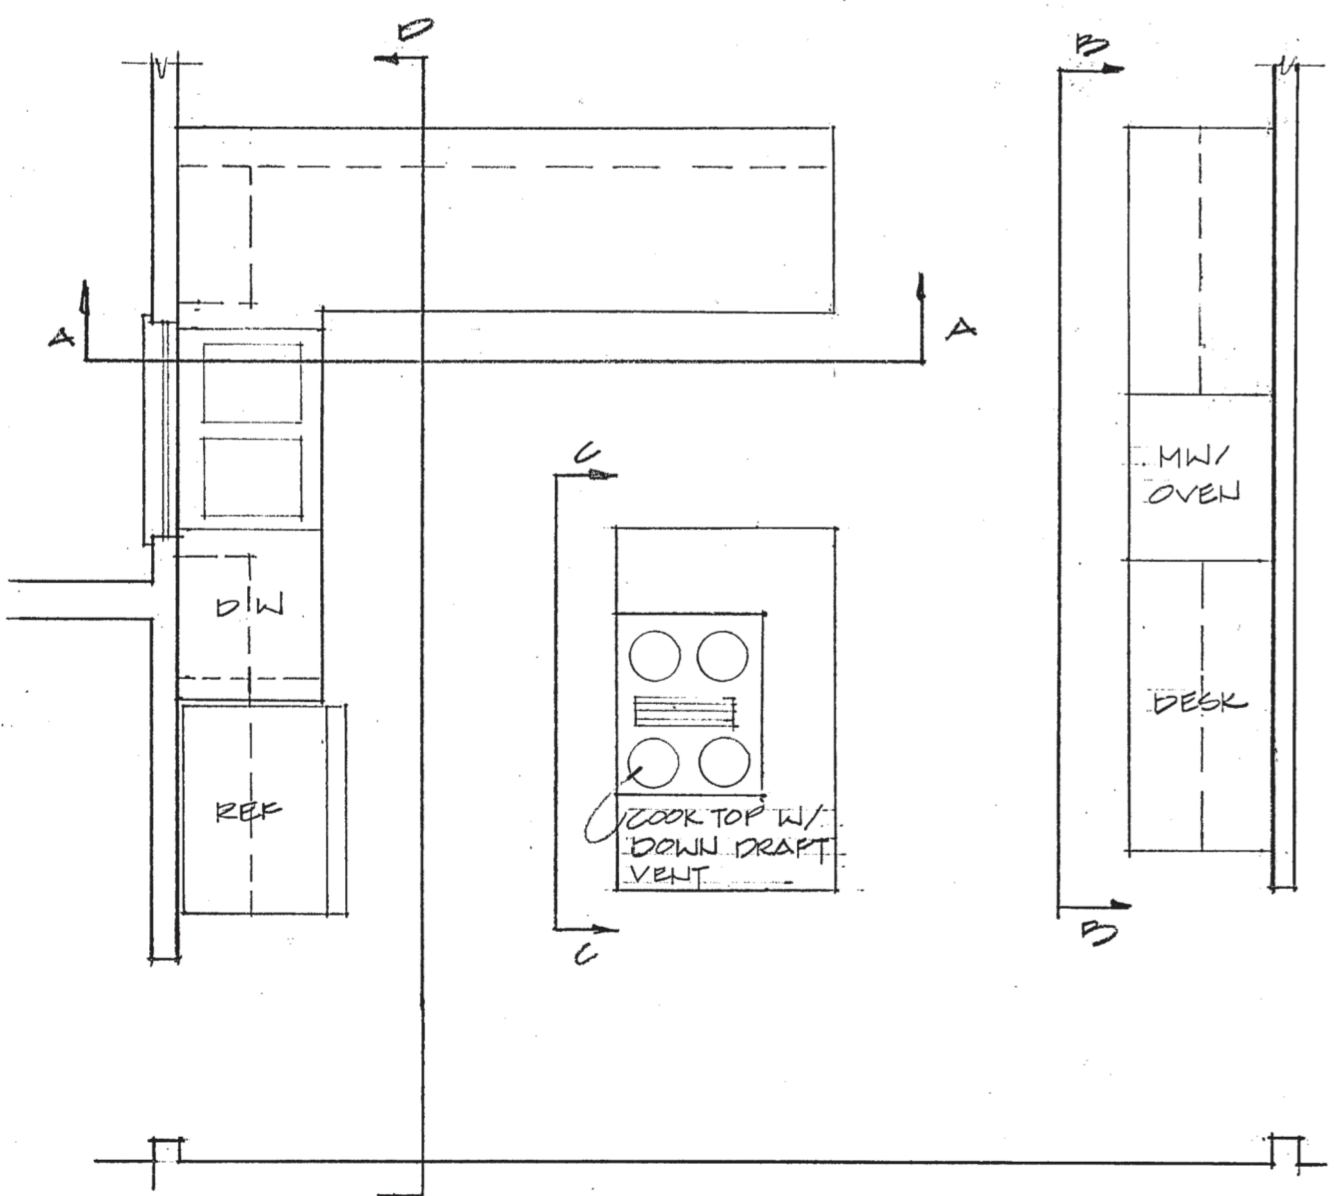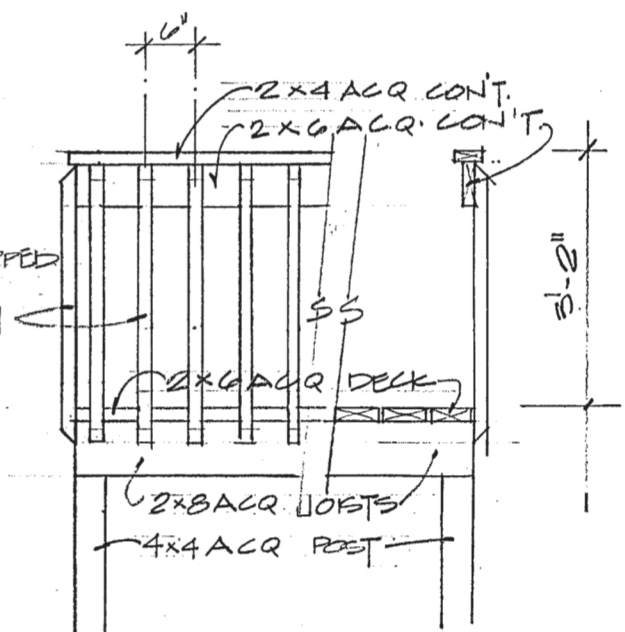


WAYNE RESIDENCE		
SCALE: SHOWN	APPROVED BY:	DRAWN BY PLH
DATE:		REVISED
LOT-12 COUNTRY CLUB FAIRWAYS COLUMBIA, MISSOURI		
HULEN & HULEN DESIGNS		DRAWING NUMBER 6 of 7

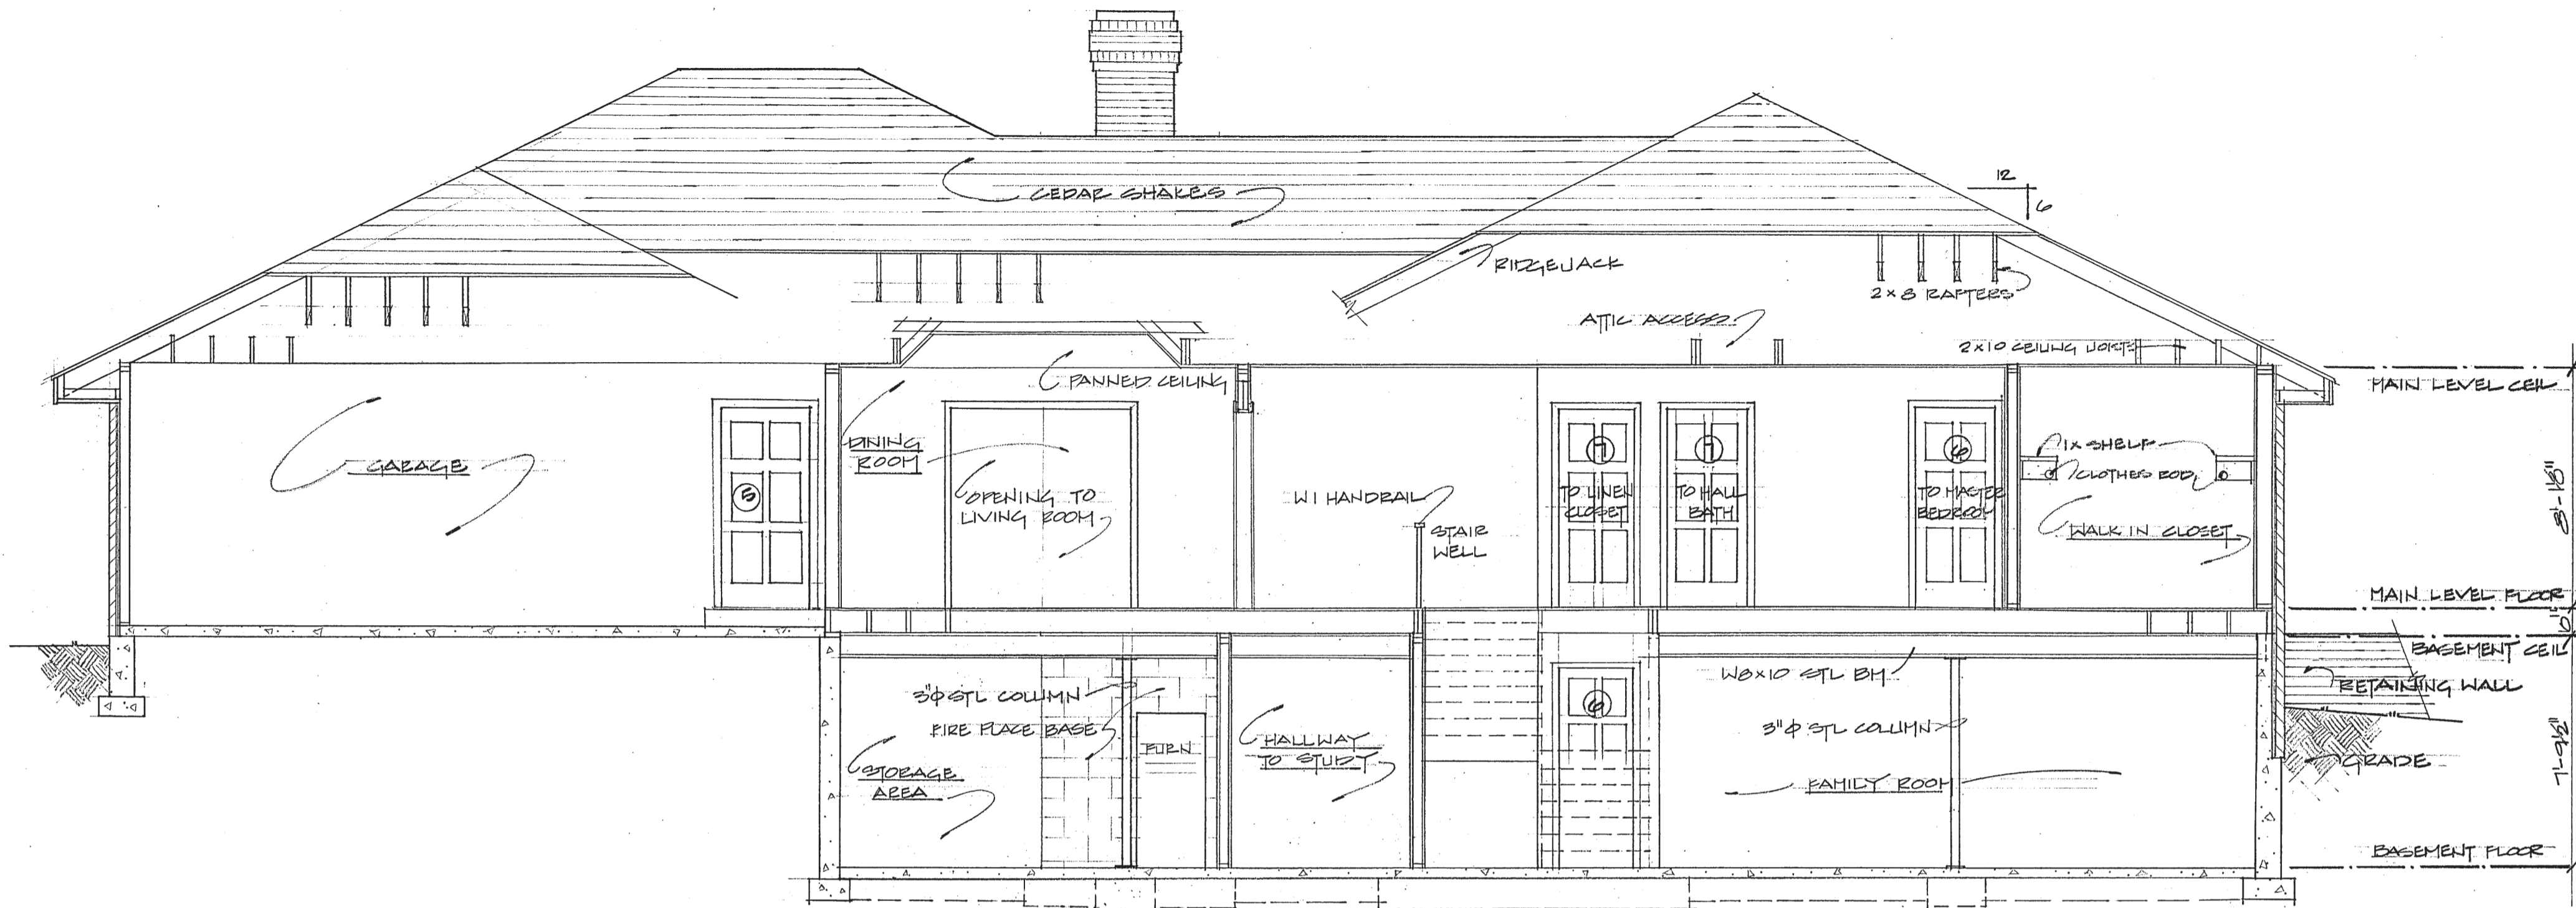

LONGITUDINAL SECTION A-A  
SCALE: 1/4"=1'-0"

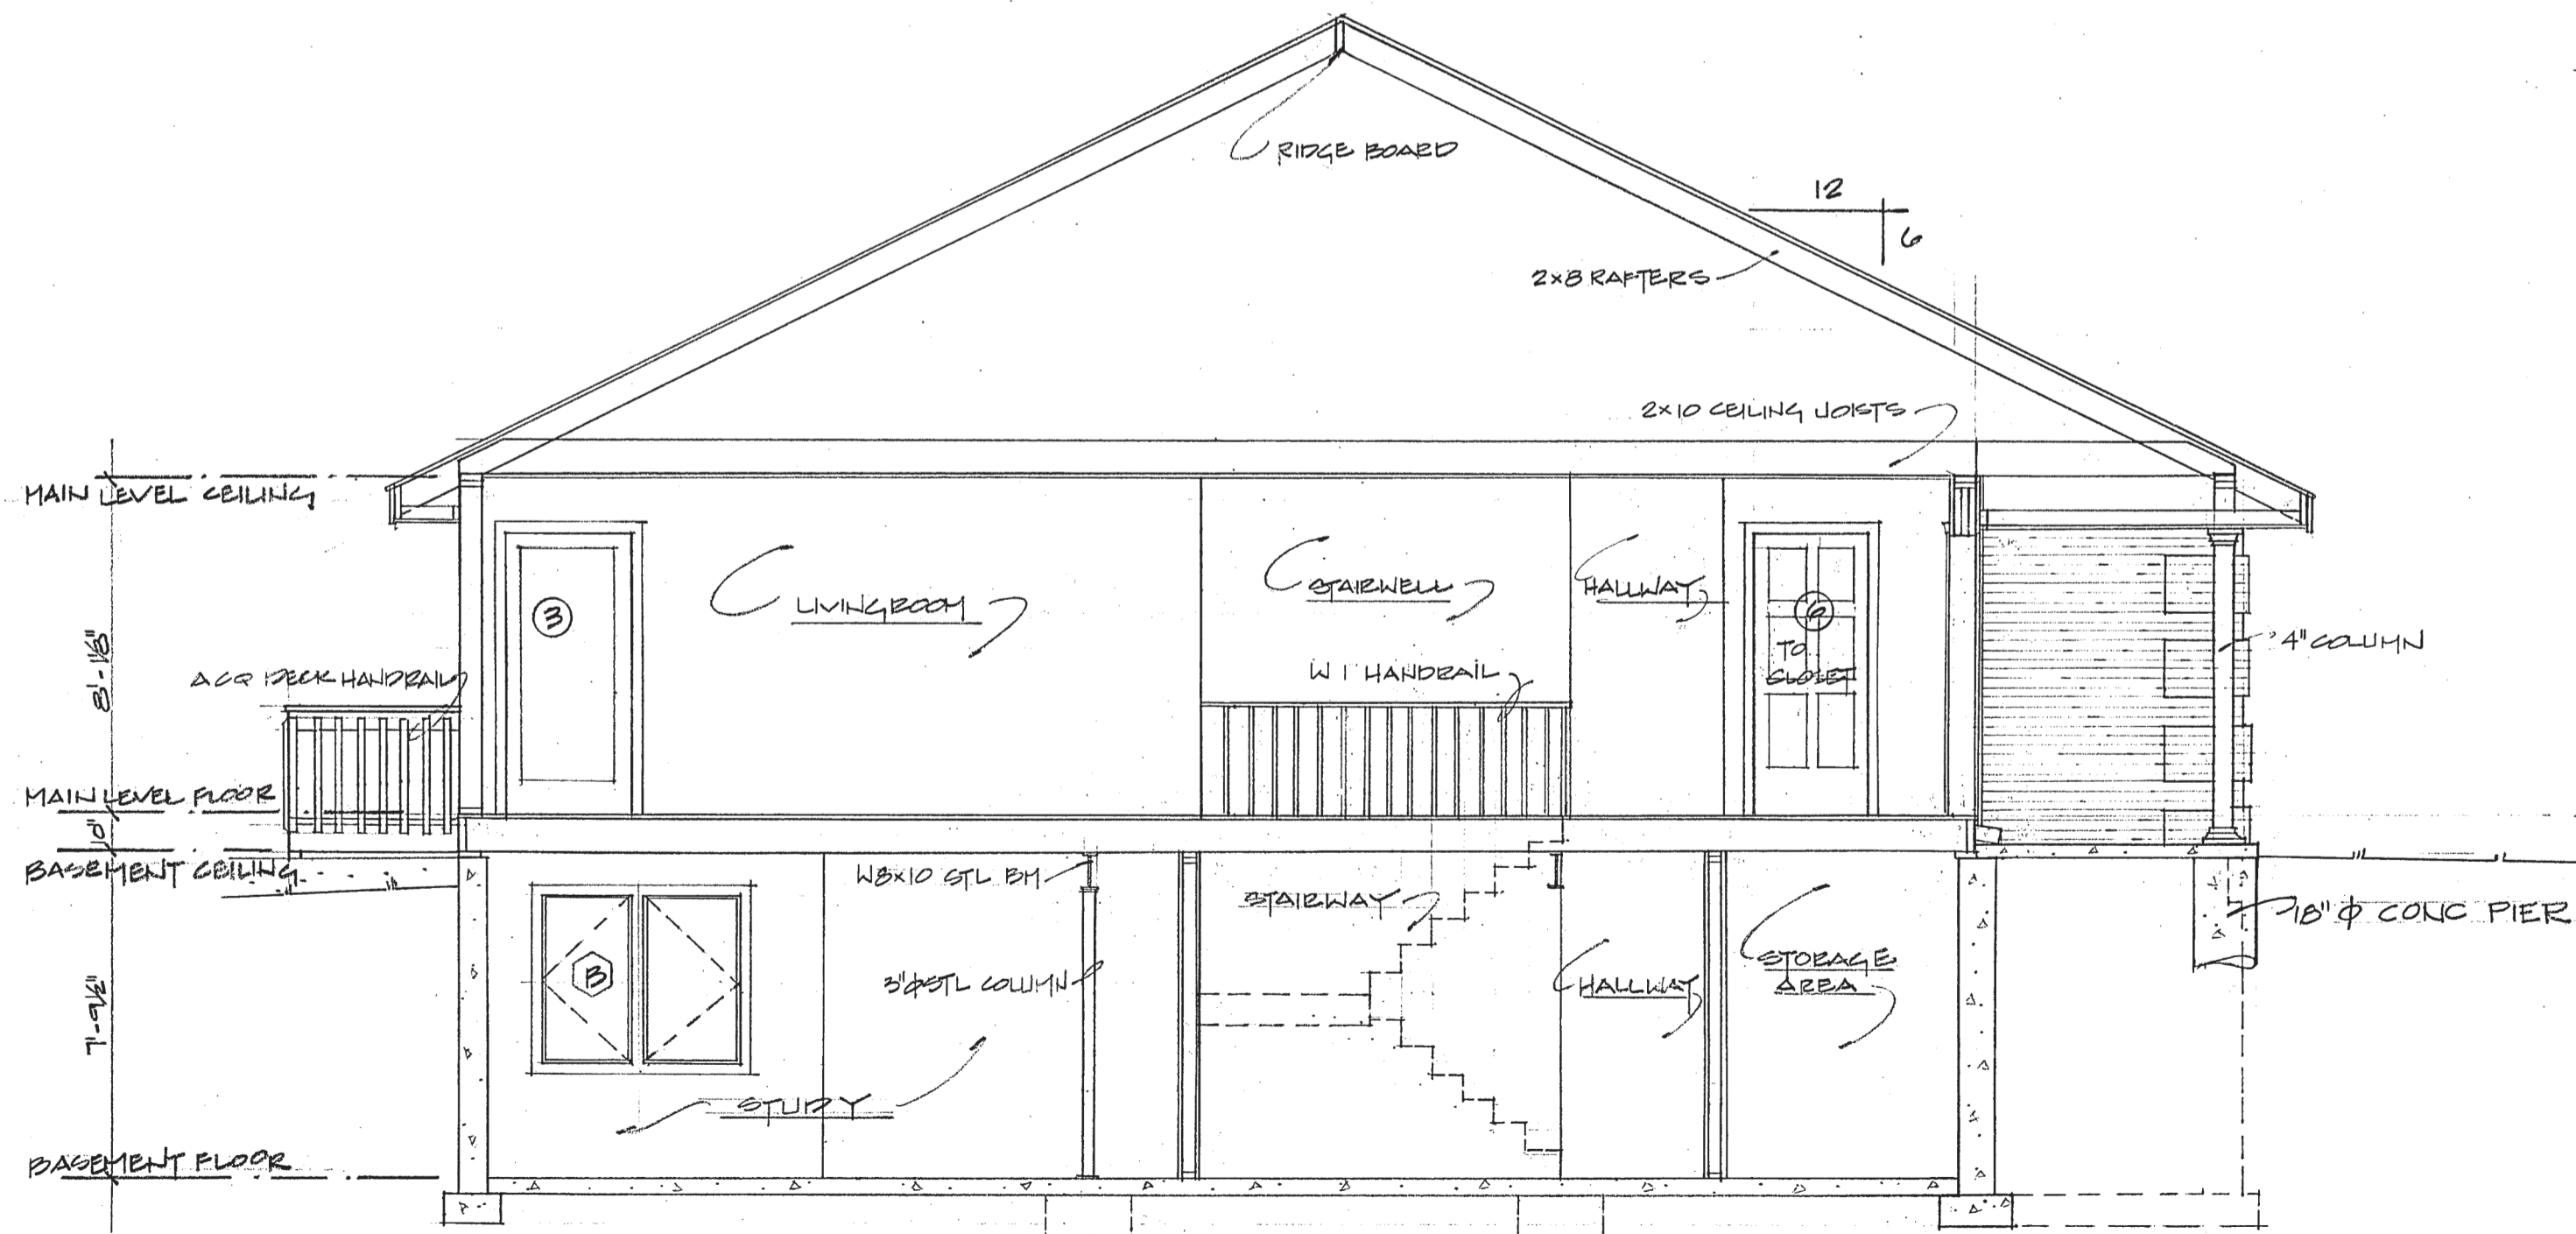

TRANSVERSE SECTION B-B  
SCALE: 1/4"=1'-0"

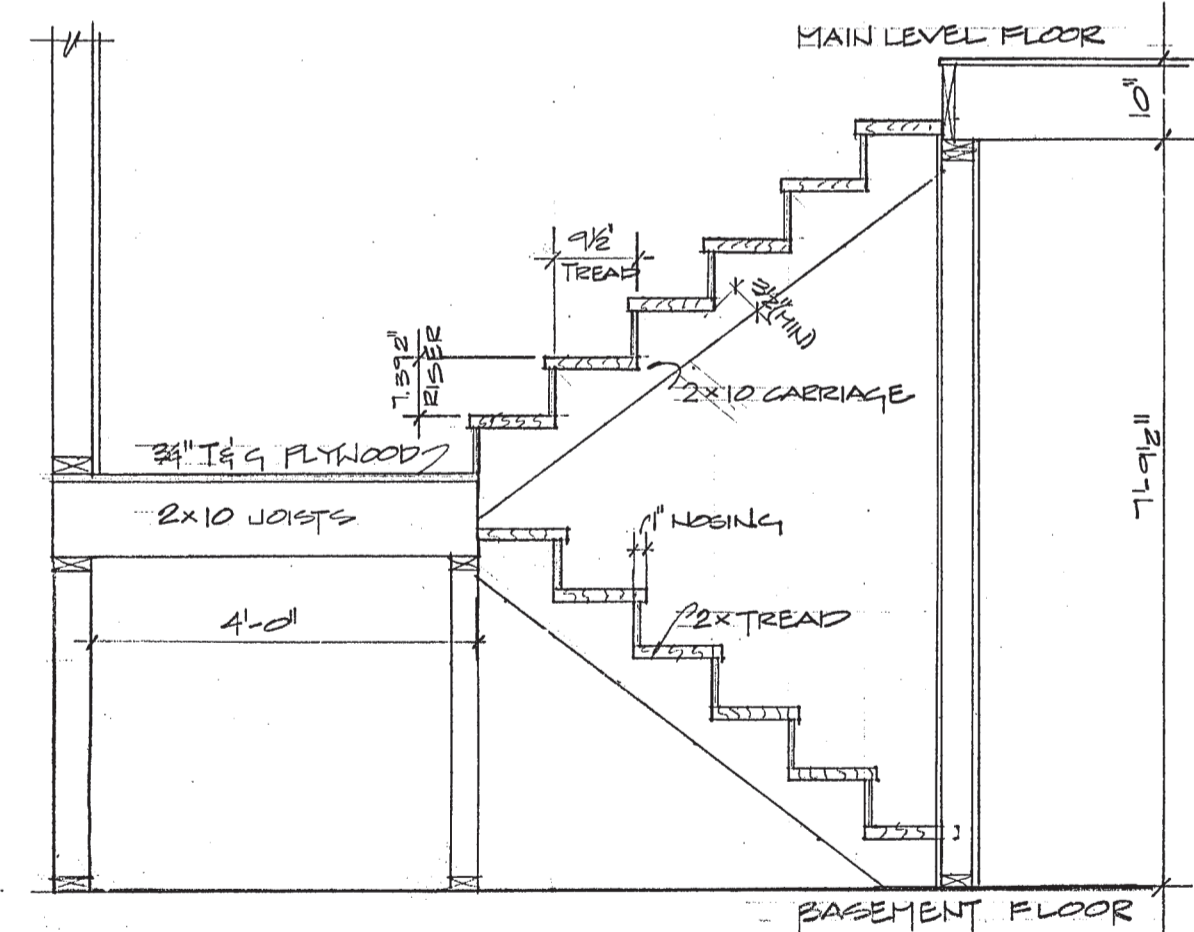

STAIR DETAIL  
SCALE: 1/2"=1'-0"

WAYNE RESIDENCE		
SCALE: SHOWN	APPROVED BY:	DRAWN BY PLH
DATE:		REVISED
LOT 12 COUNTRY CLUB FAIRWAYS COLUMBIA, MISSOURI		
HULEN & HULEN DESIGNS		DRAWING NUMBER 7 OF 7